



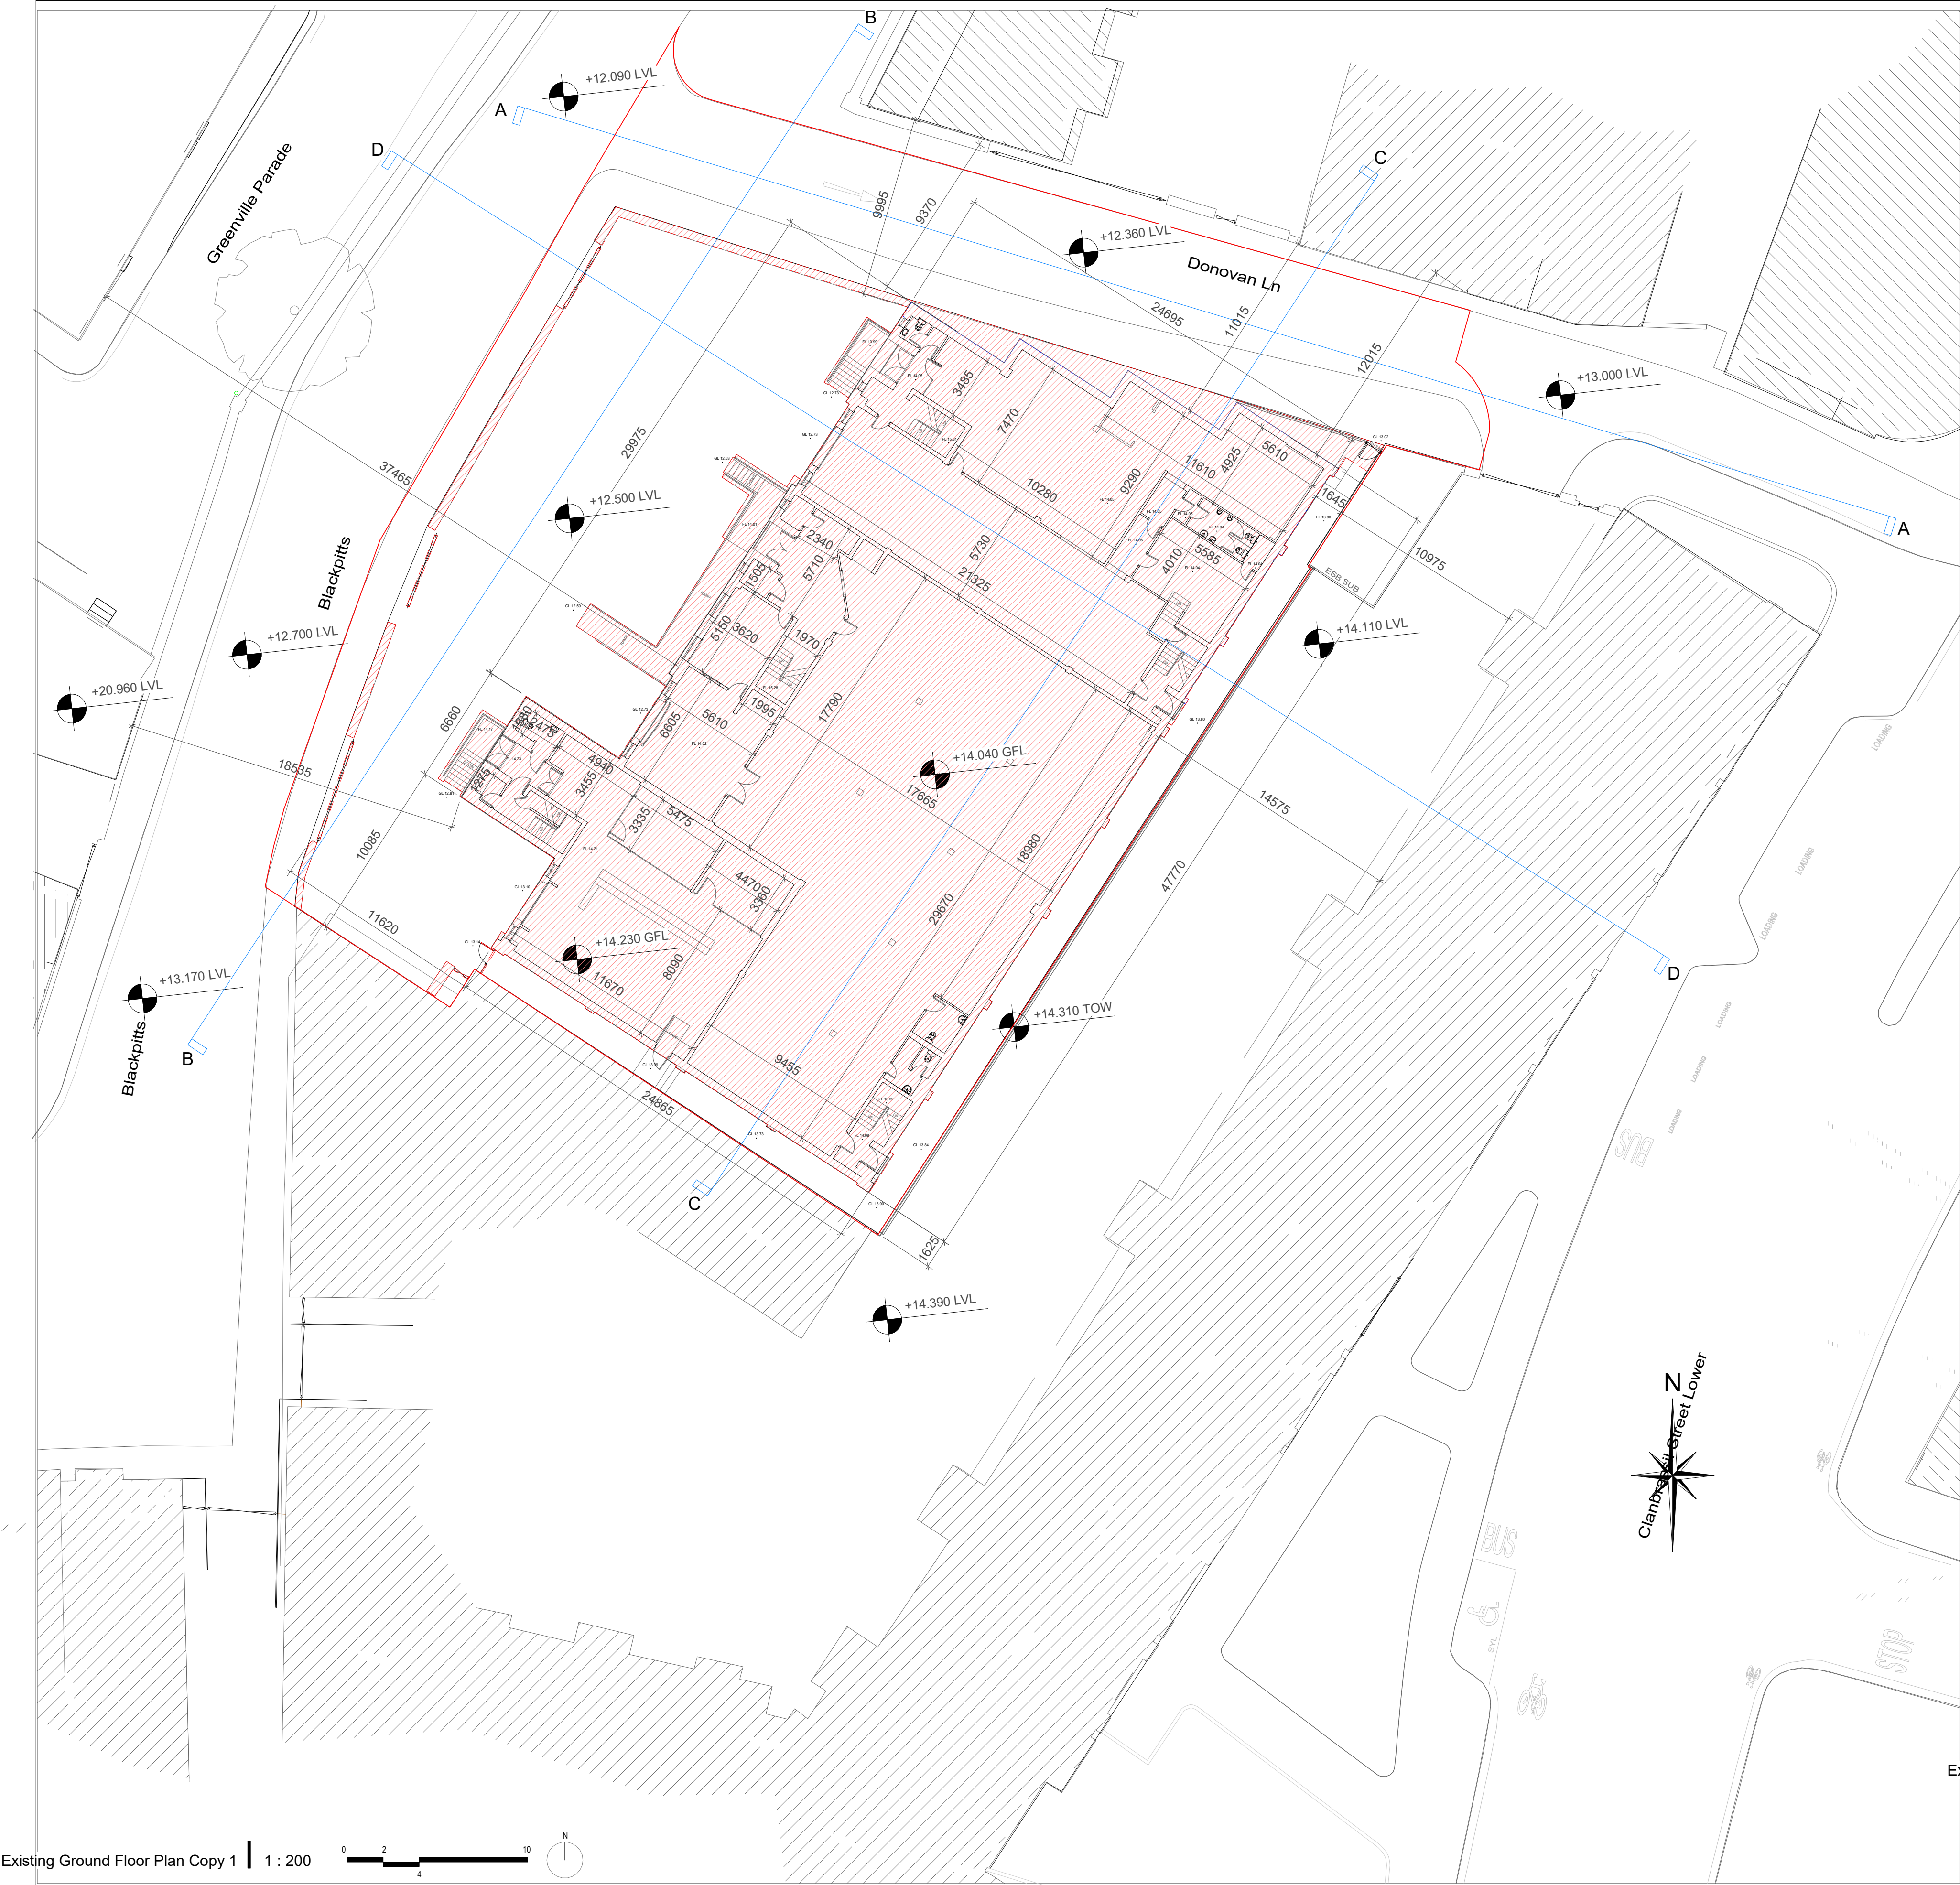

Existing Ground Floor Plan Copy 1 | 1 : 200



Existing First Floor Plan Copy 1 | 1 : 200

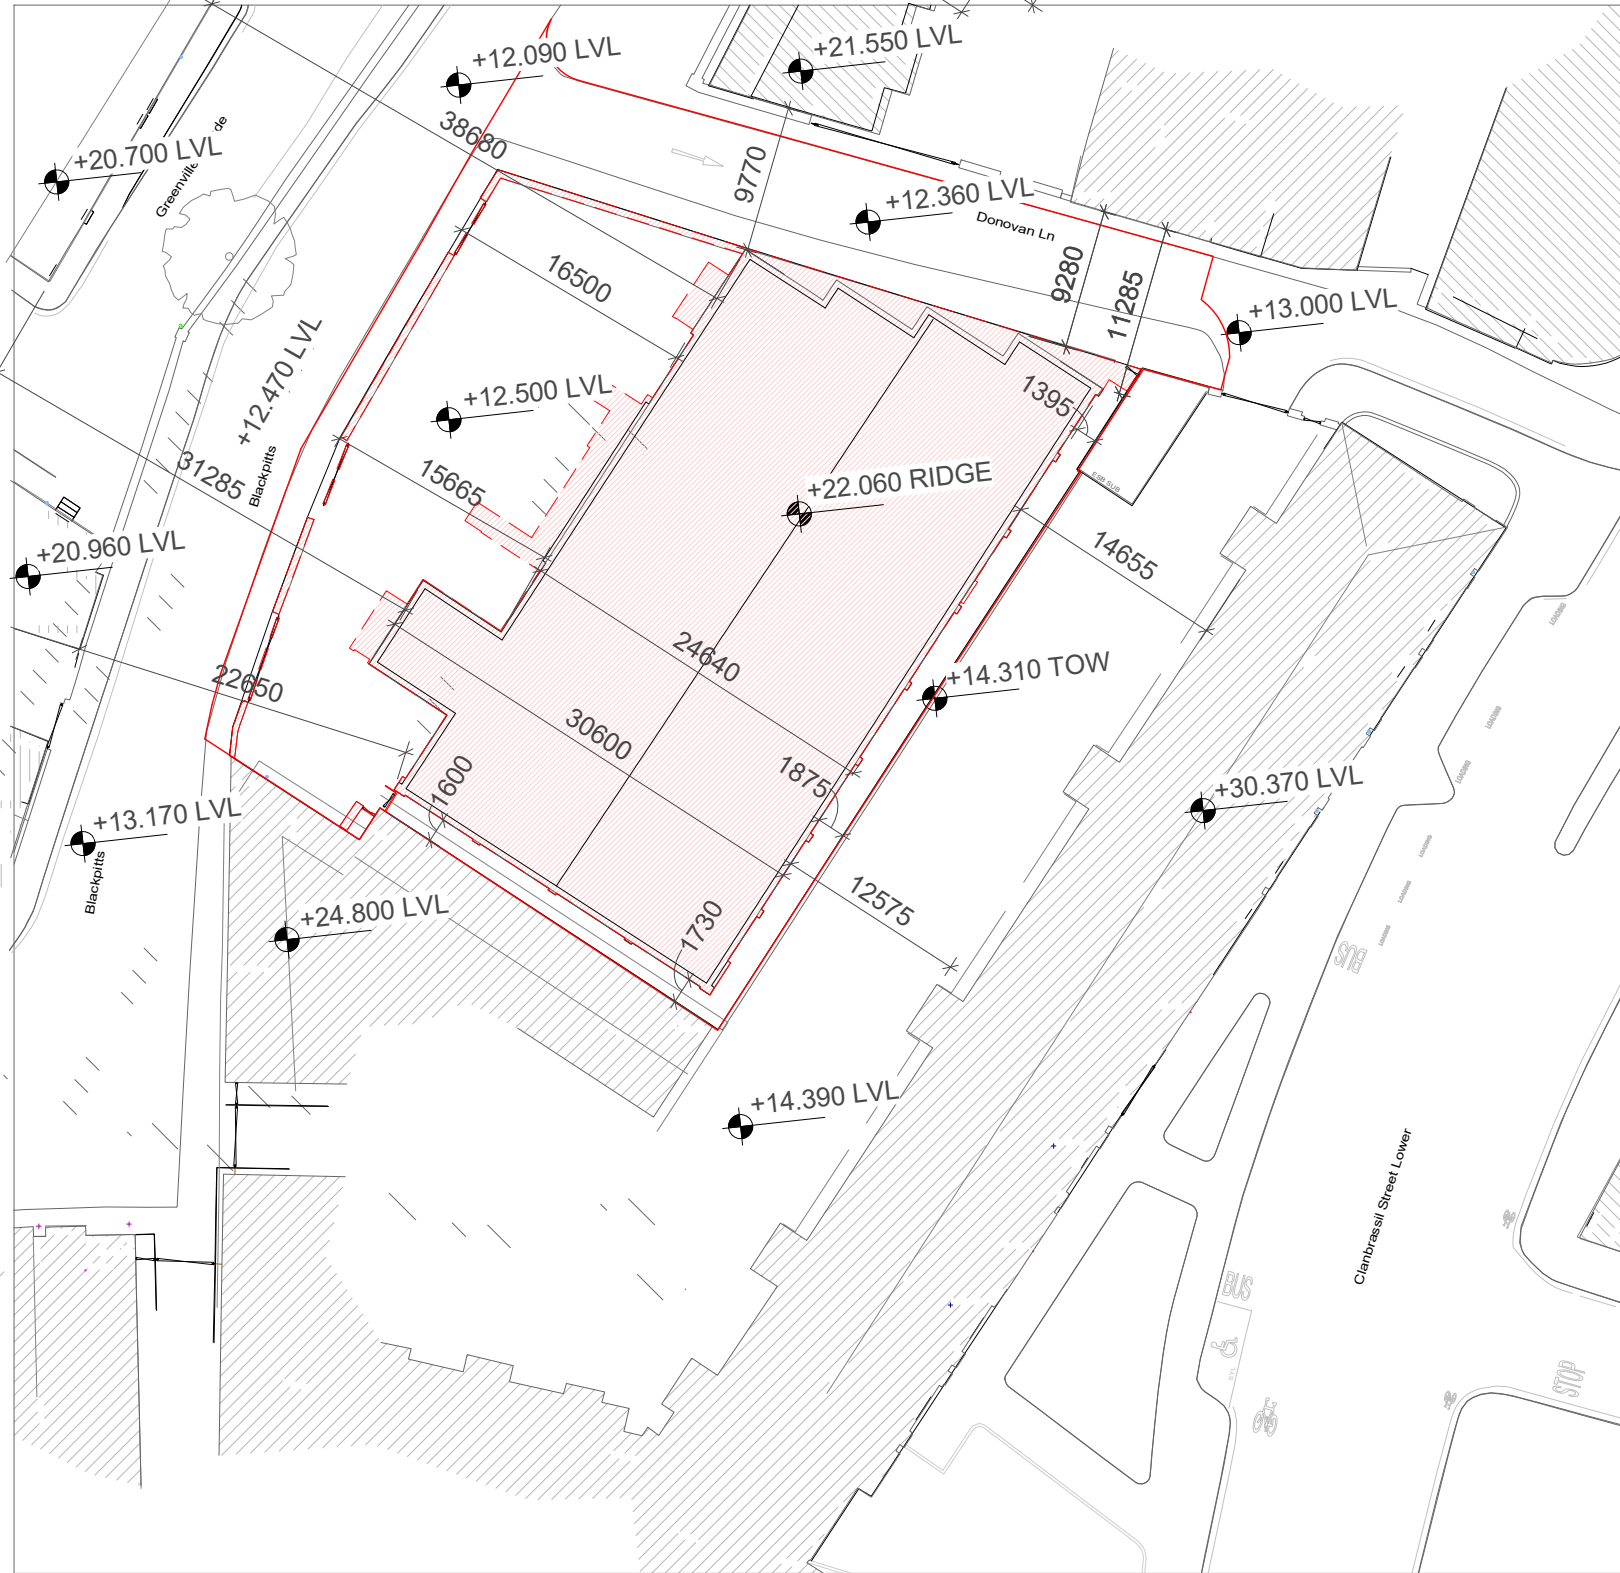

Existing Site Plan / Roof Plan Copy 1 | 1 : 500

- Area subject of planning application
- Existing Structure
- Proposed Structure
- Demolition

PLANNING

REV.	DATE	DETAILS
PROJECT:	Blackpitts Student Housing	
ADDRESS:	Blackpitts, Dublin 8	
STAGE:	Planning	
SHEET TITLE:	Demolition Floorplans	
DRAWN BY:	MW	SCALE: As indicated
CHECKED BY:	CDB	
FILE NAME:		
CODE:	VOLUME:	TYPE:
675-HRA-XX-ZZ-DR-A-P105-S3-		
COMPANY:	LEVEL:	ROLE:
horan rainsford architects		
35 Main Street		
Blackrock		
Dublin A94 EBH1		
011 7682404		
info@horanrainsford.ie		
www.horanrainsford.ie		