



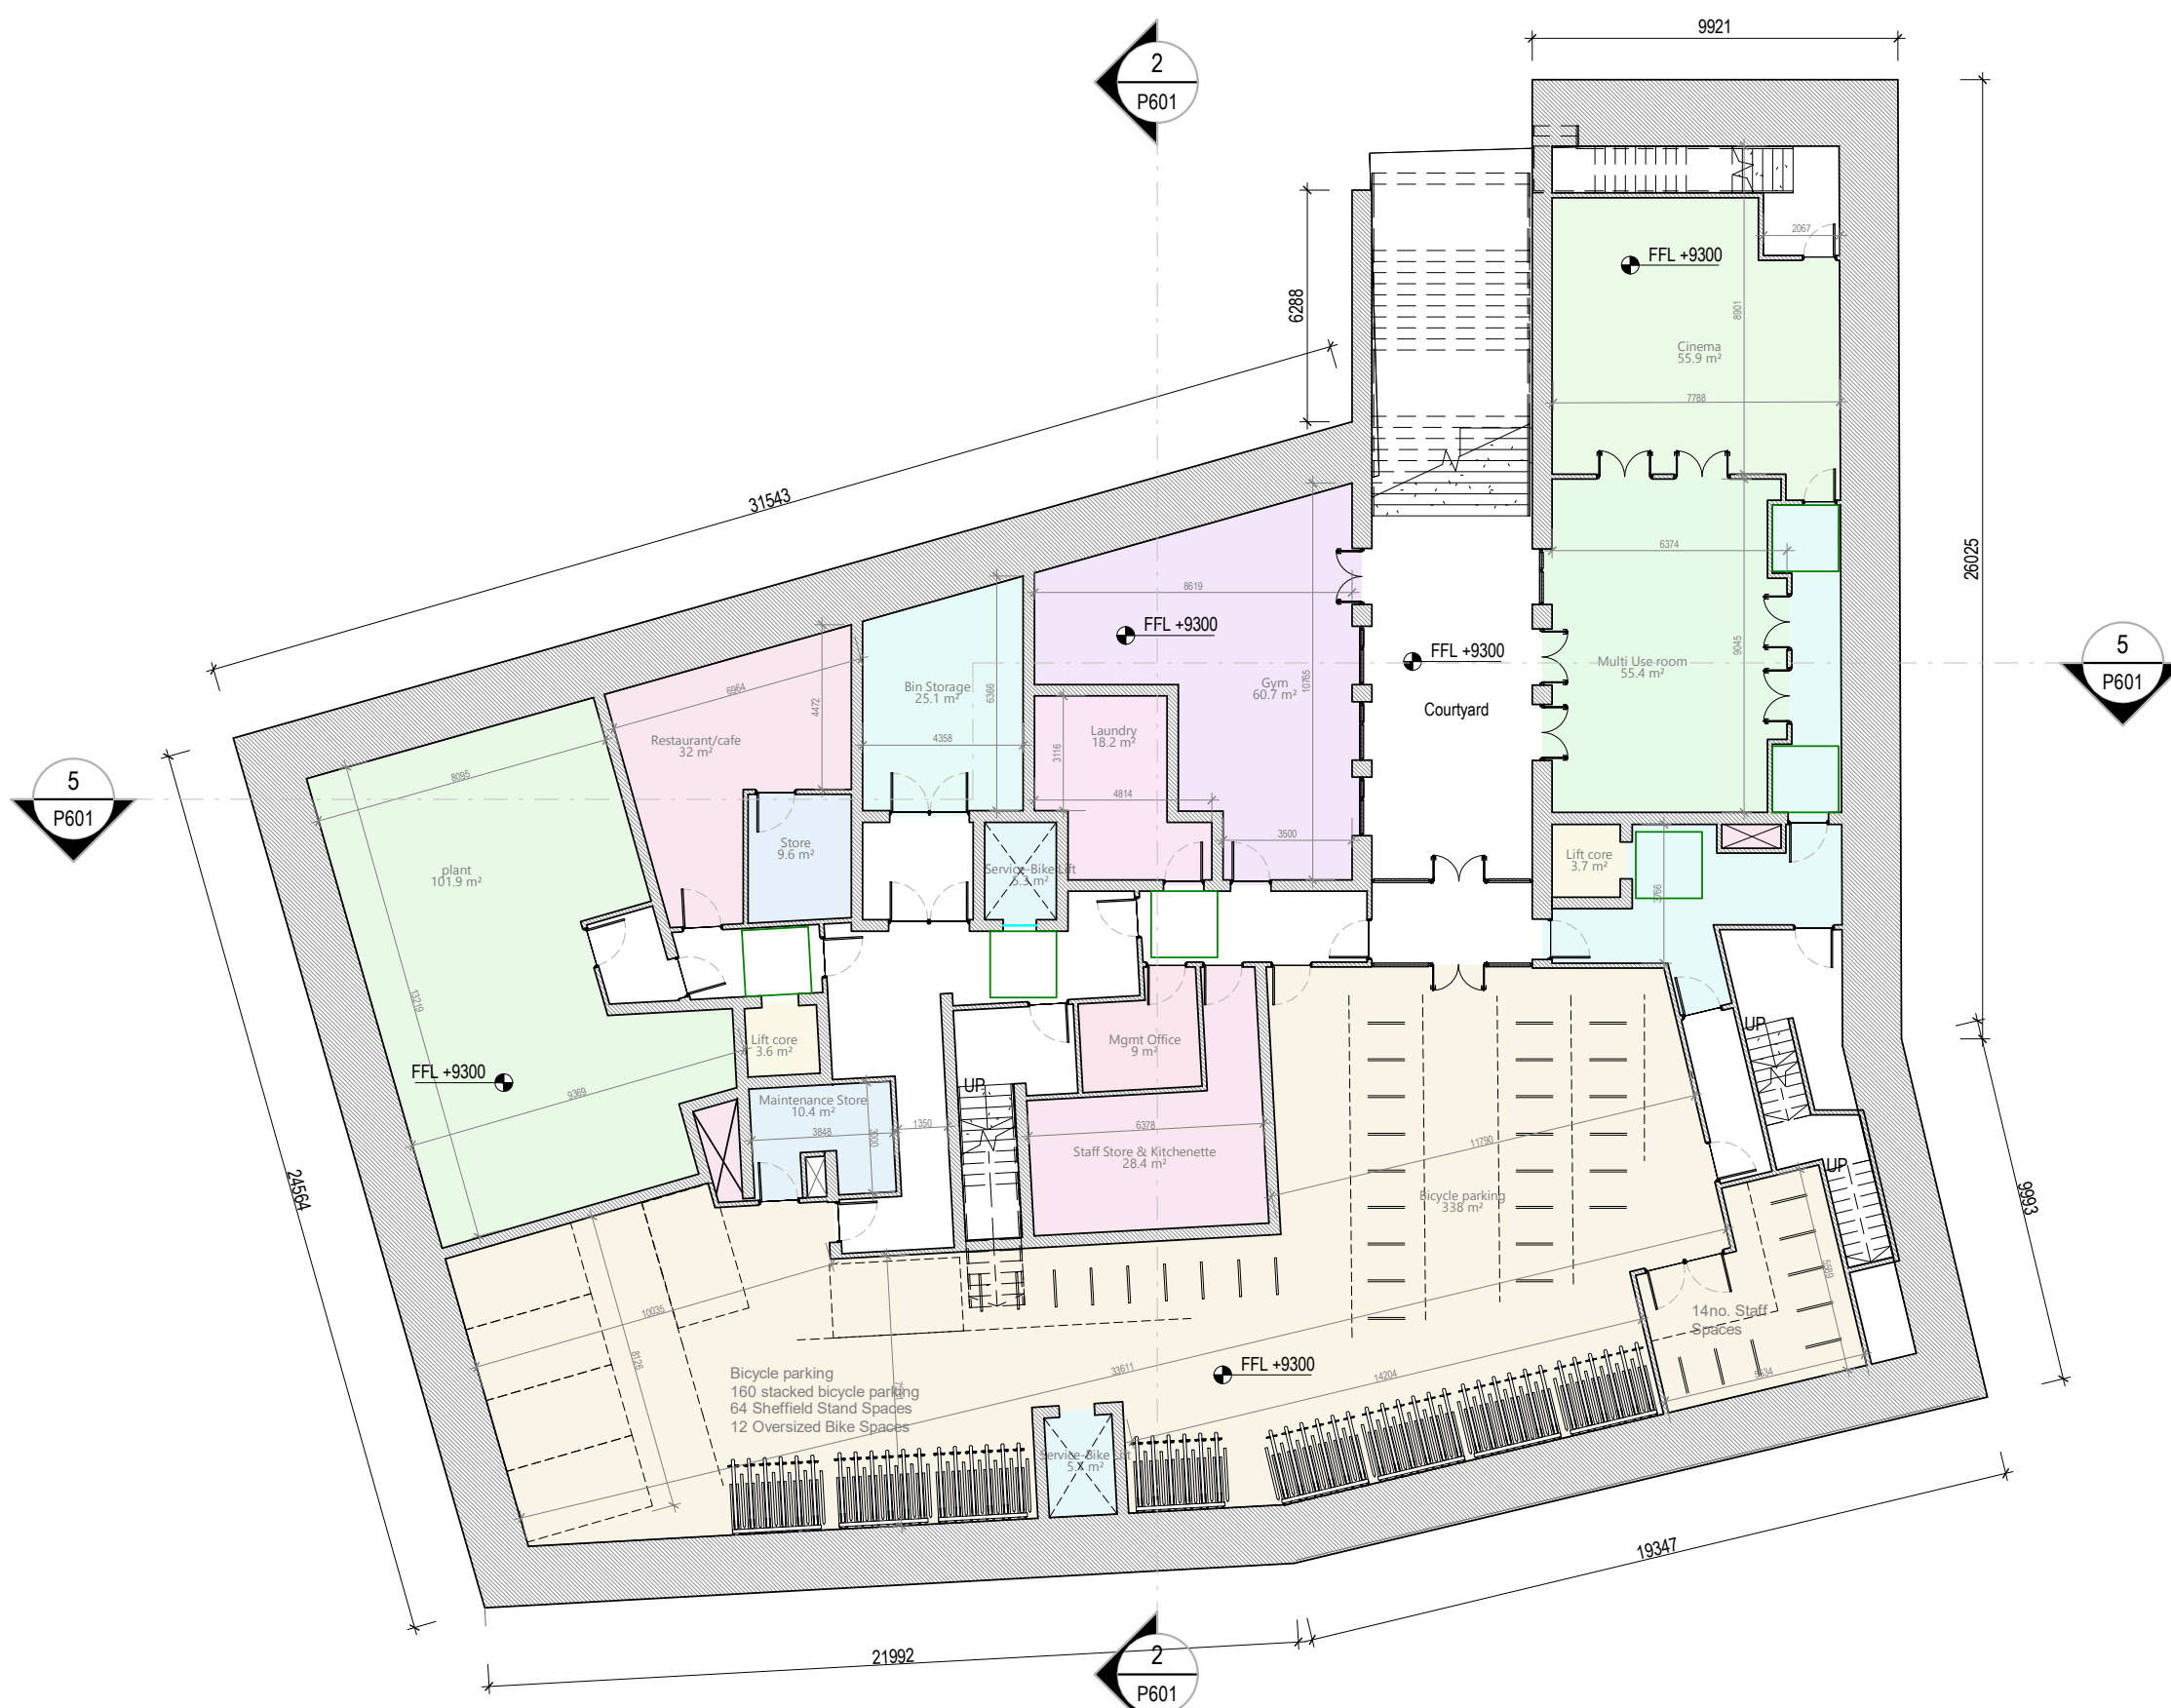

1 Basement
Scale 1:200



2 First floor
Scale 1:200

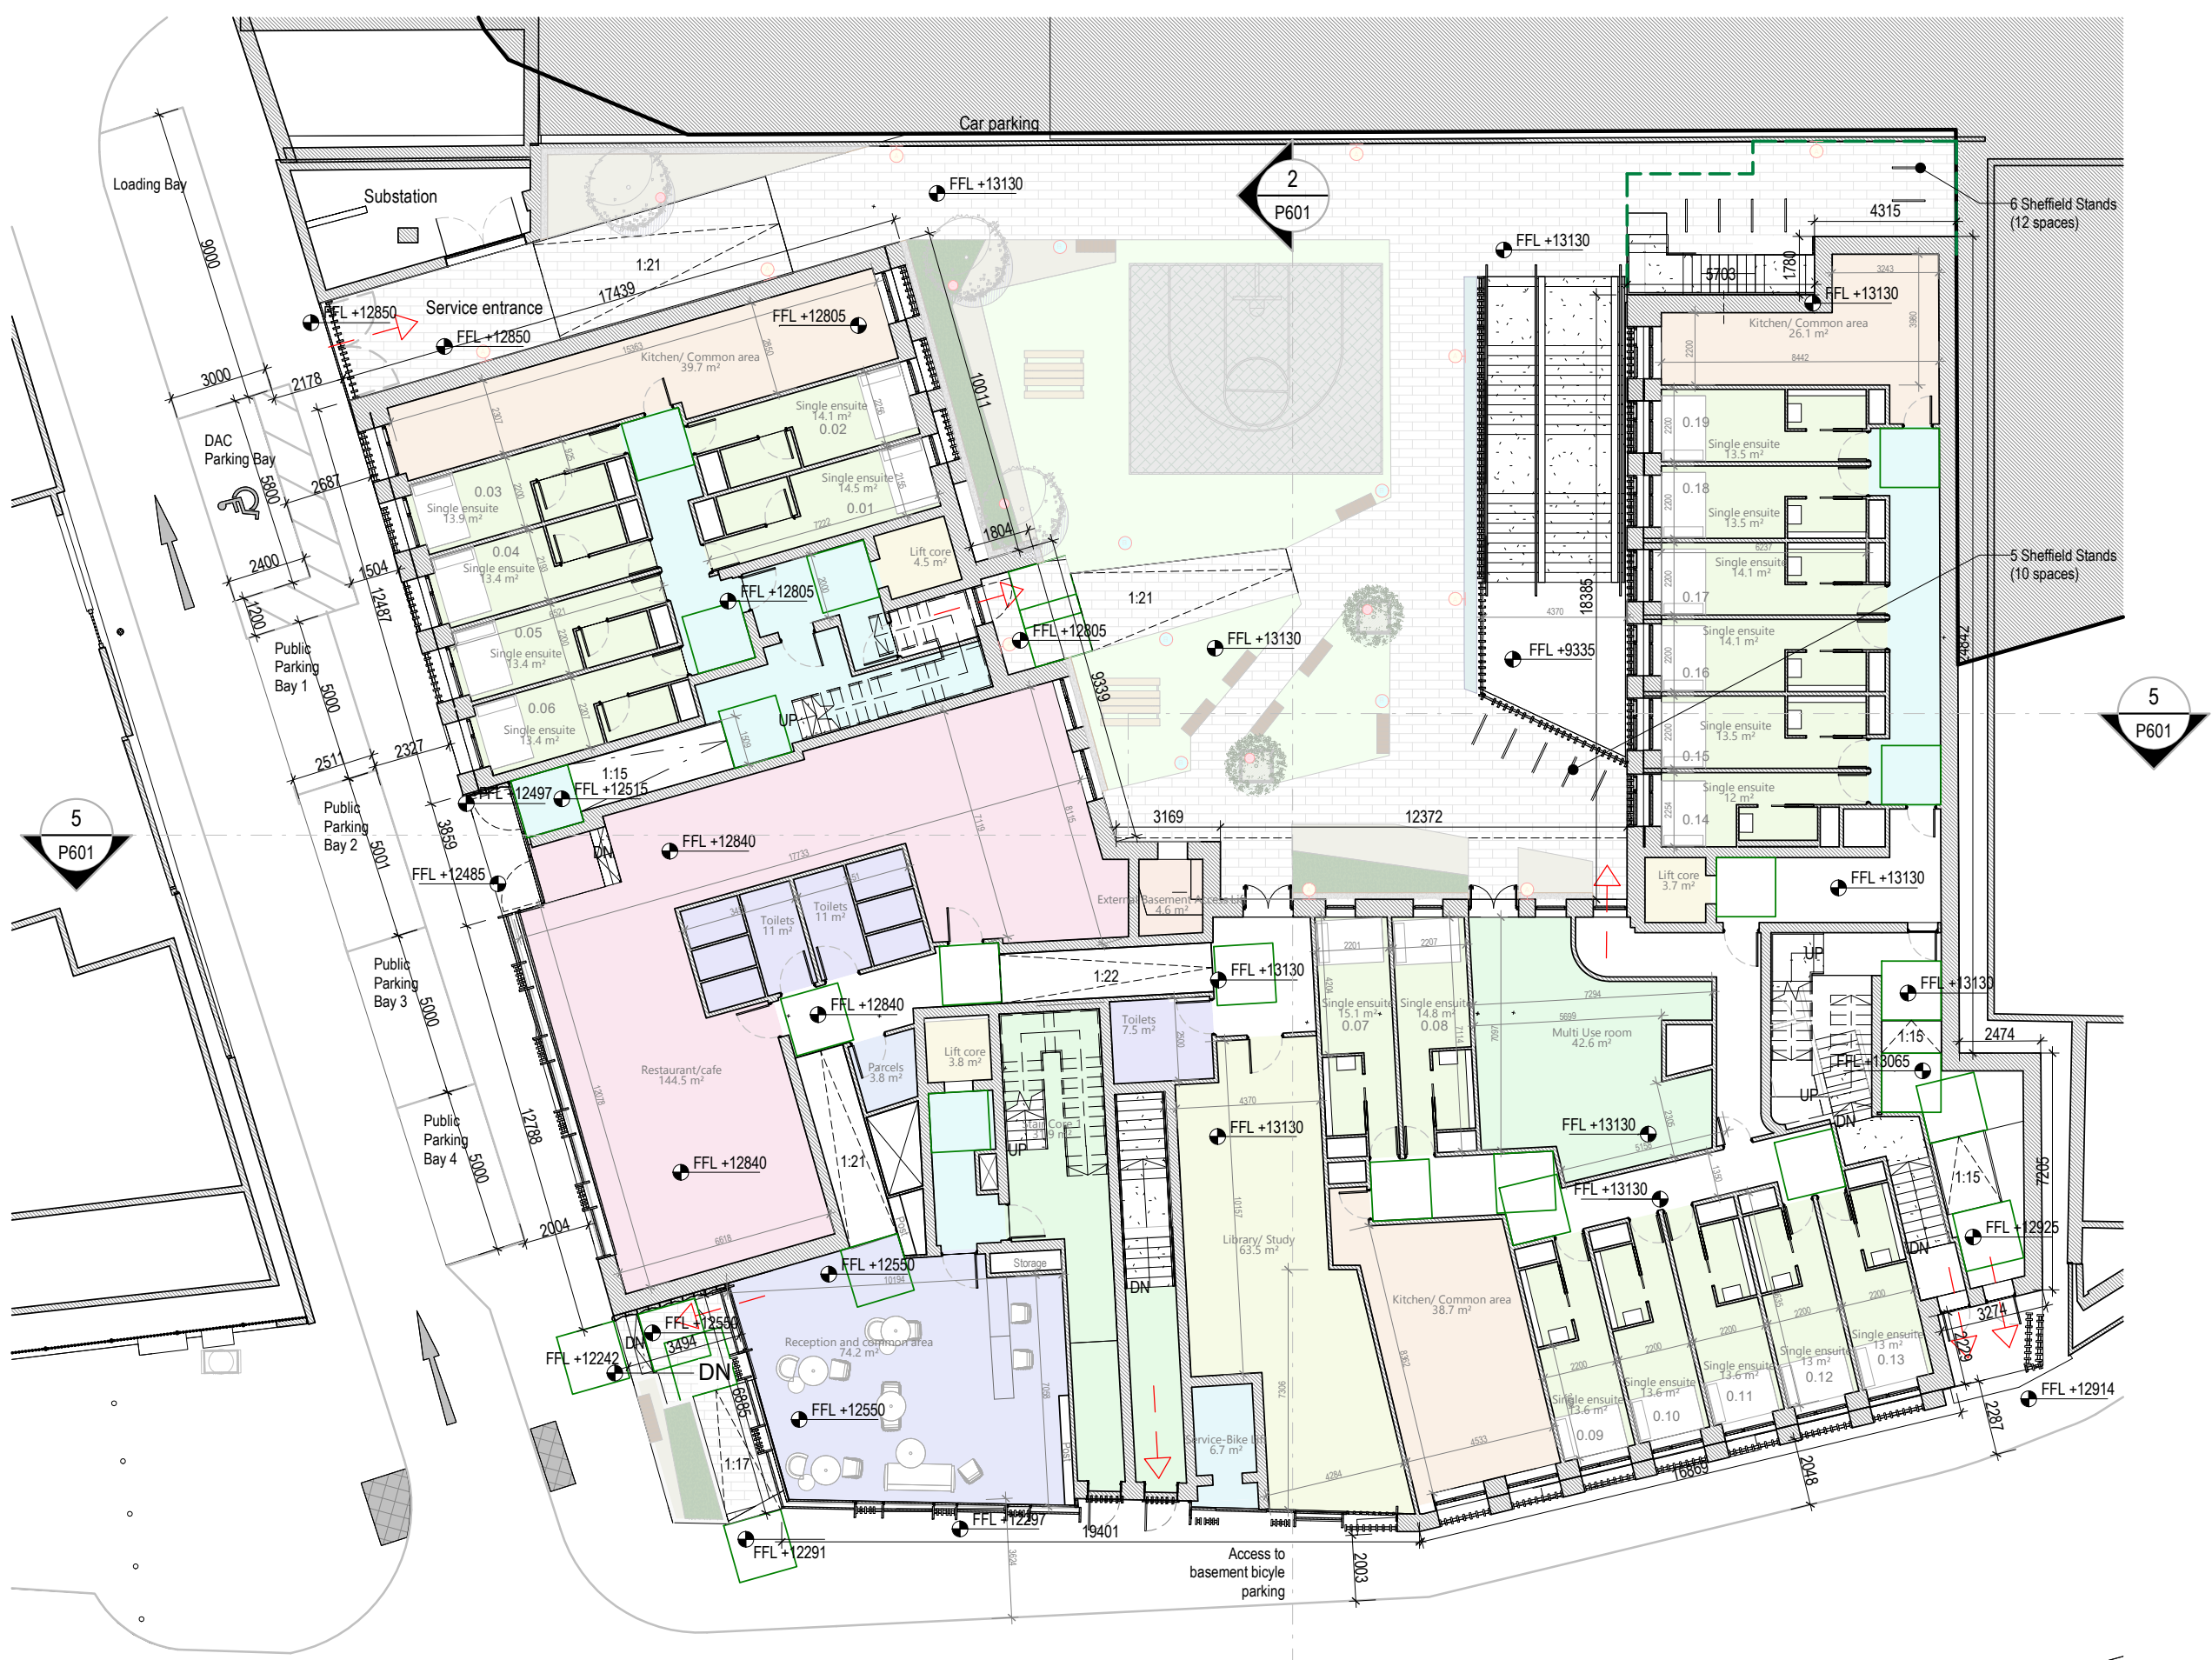

4 Ground floor
Scale 1:200



3 Second floor
Scale 1:200

- Area subject of planning application
- Existing Structure
- Proposed Structure
- Demolition

PLANNING

REV.	DATE	DETAILS
A	25.07.02	Planning Drawings Issued
PROJECT: Blackpitts Student Housing		
ADDRESS: Blackpitts, Dublin 8		
STAGE: Planning - LRD Stage 3		
SHEET TITLE: Proposed Floor plans (1 of 2)		
DRAWN BY: MW SCALE: As indicated		
CHECKED BY: CDB		
FILE NAME:		
CODE	VOLUME	TYPE
675-HRA-XX-ZZ-DR-A-P401-S3-A		
COMPANY	LEVEL	ROLE

horan rainsford
architects

35 Main Street
Blackrock
Dublin A94 E8H1

101 7842404
info@horanrainsford.ie
www.horanrainsford.ie

PRACTICE
RRIAI