



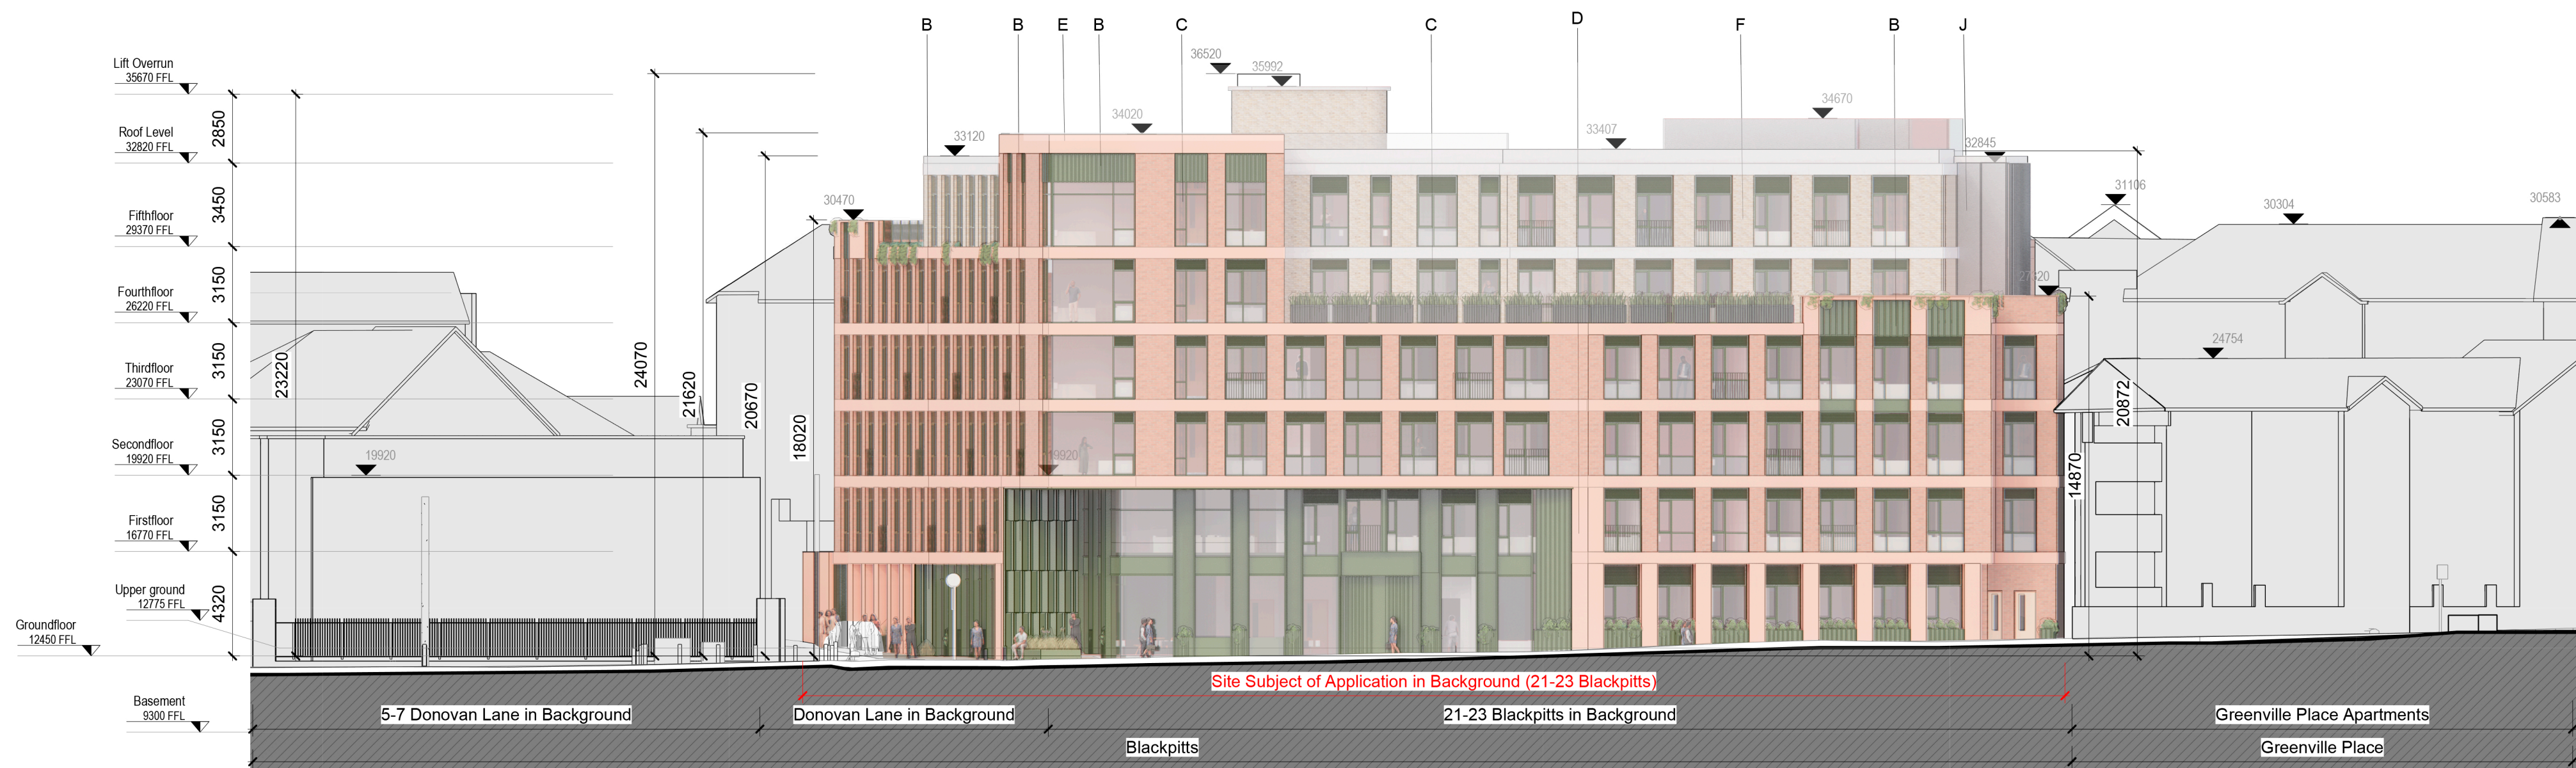


2 Blackpitts Elevation

Scale 1: 200
0 2 4 10

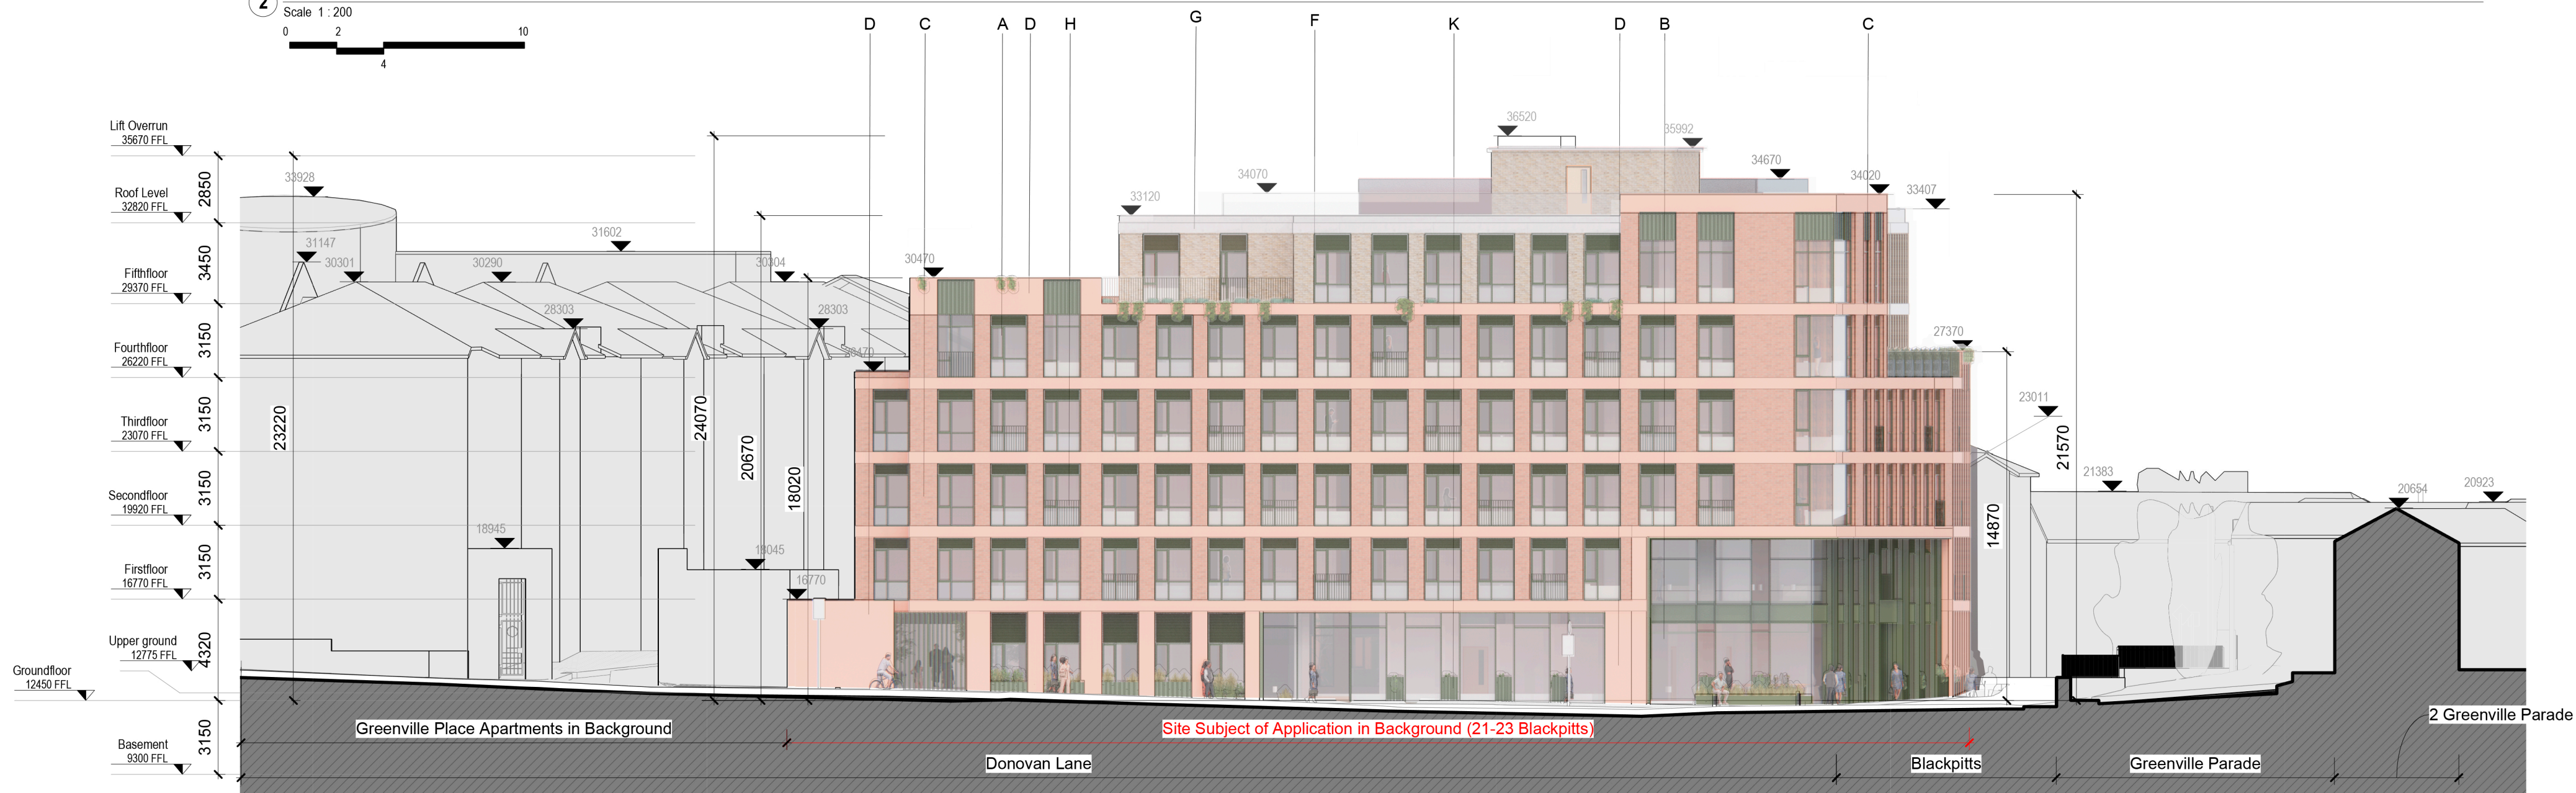


3 Donovan Ln Elevation

Scale 1: 200
0 2 4 10

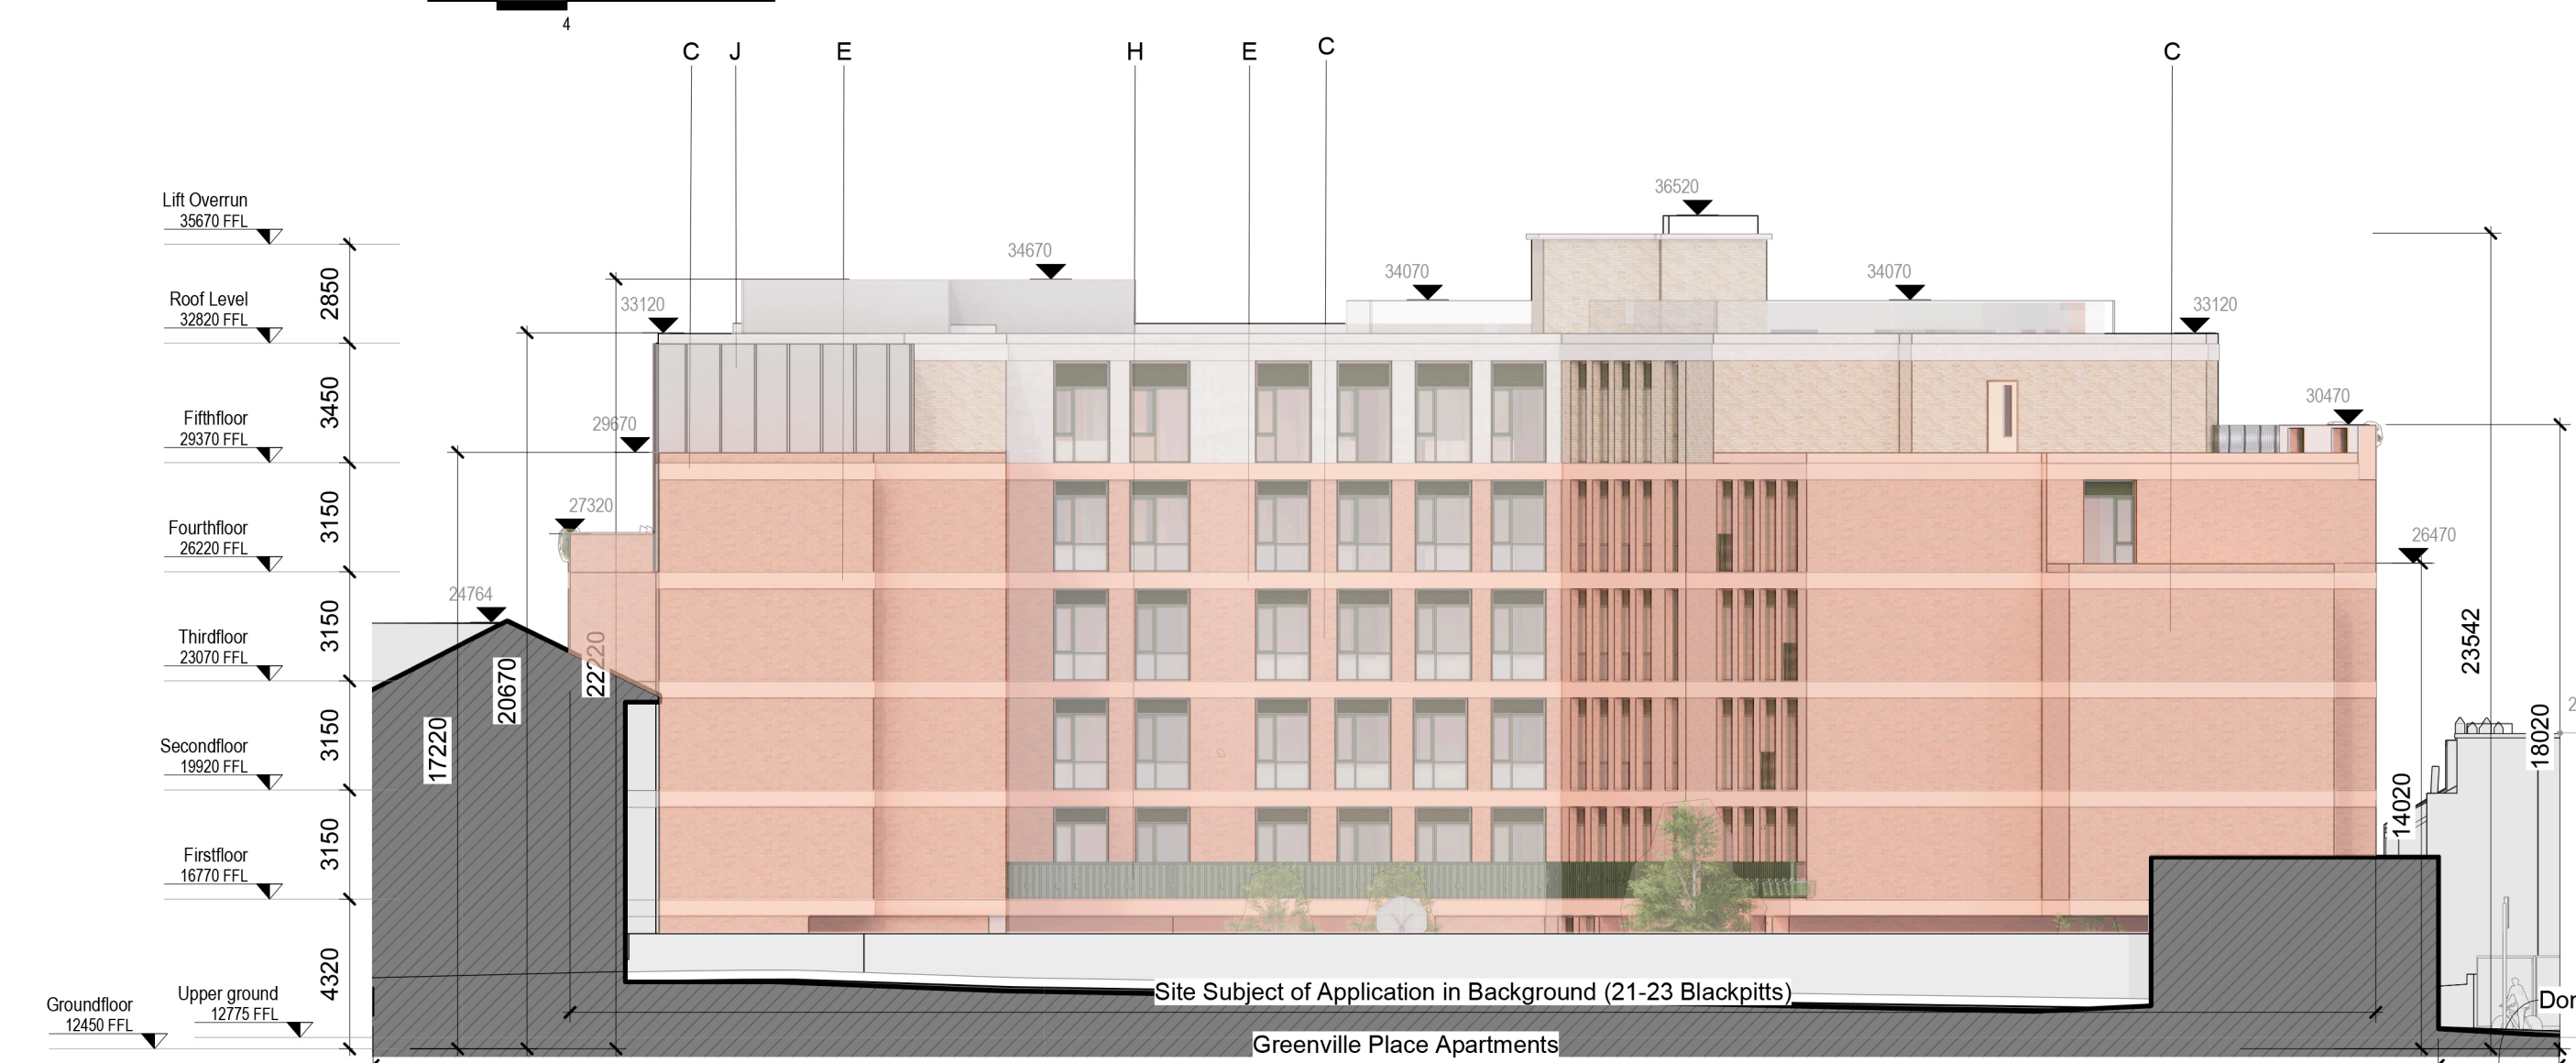


5 Proposed South Elevation

Scale 1: 200
0 2 4 10

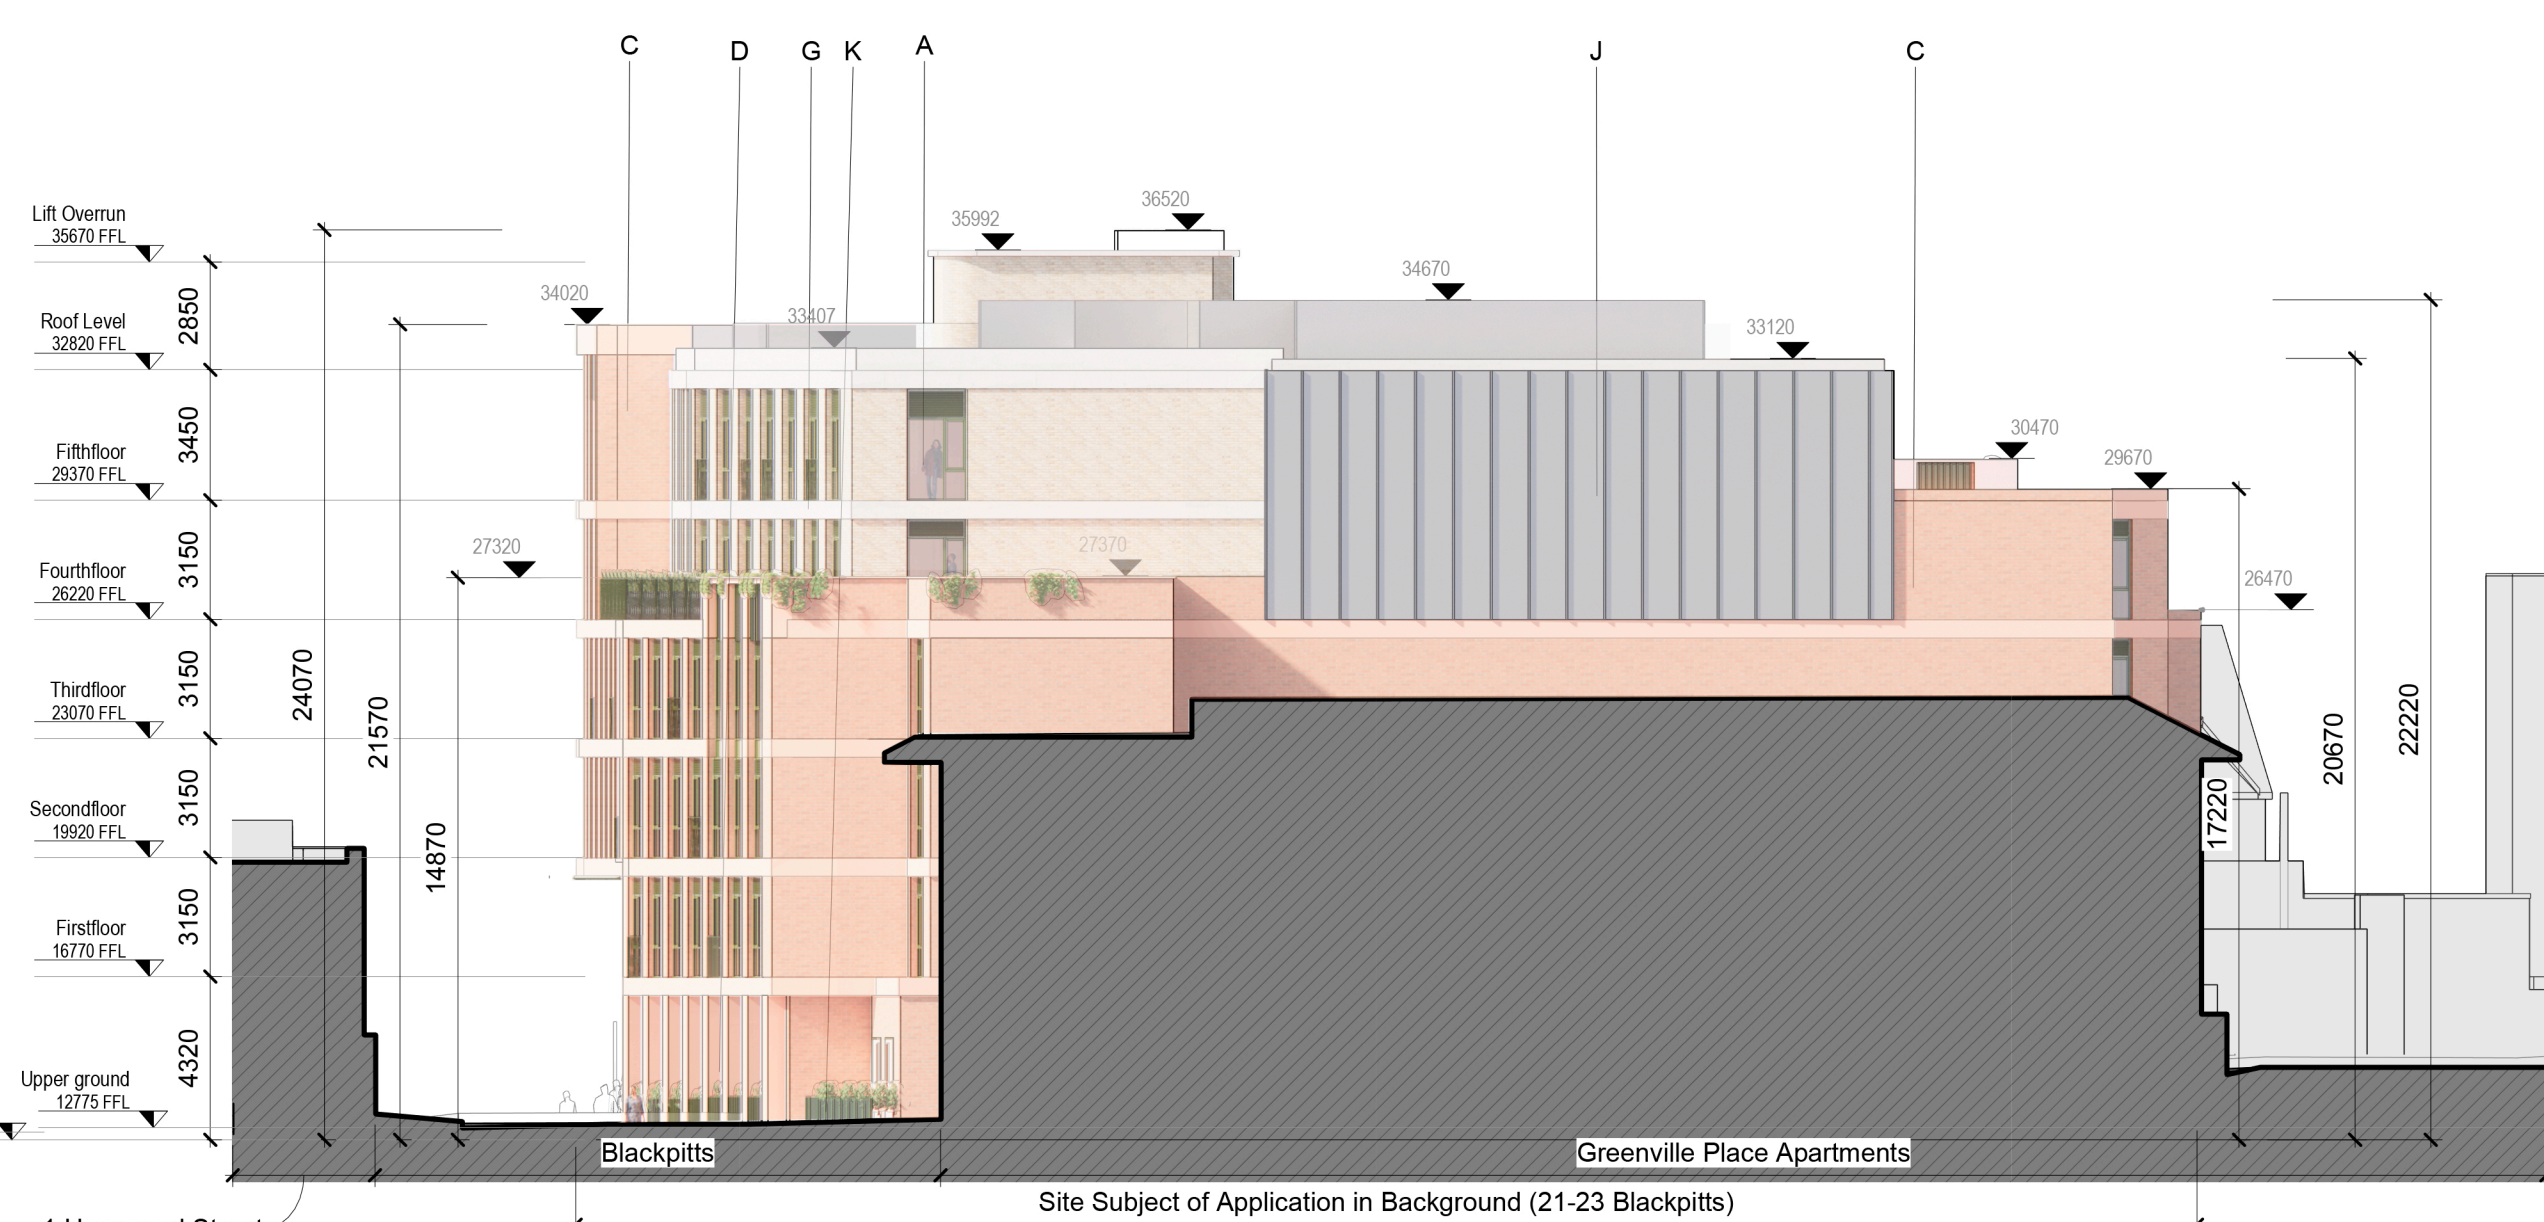

4 Proposed West Elevation

Scale 1: 200
0 2 4 10

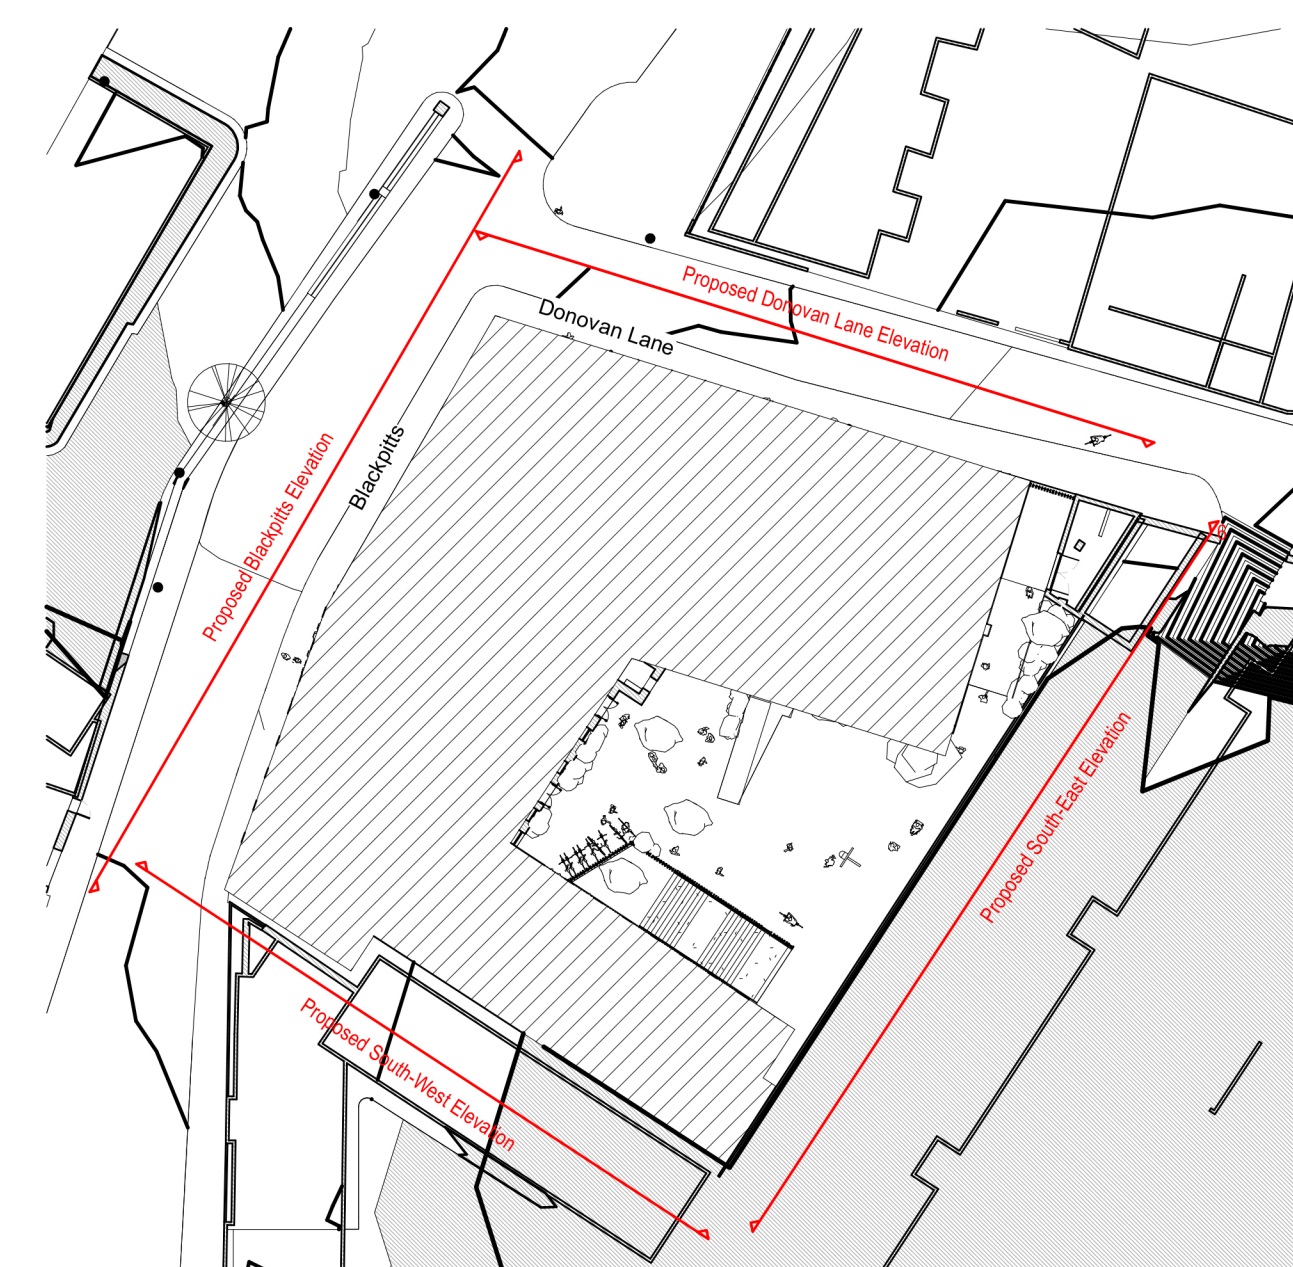

6 Key plan

Scale 1: 500
0 2 4 10 20

- Area subject of planning application
- Existing Structure
- Proposed Structure
- Demolition

PLANNING

MATERIALS	
Key Value	Keynote Text
A	Proposed Double/Triple Glazed Windows with Aluminium Cills to selected RAL
B	Proposed Green Faience Facade
C	Proposed Light Red Brick to be selected
D	Proposed Terracotta / Sandstone tile facade
E	Proposed Terracotta / Sandstone Banding/Capping
F	Proposed Light Grey / Buff Brick to be selected
G	Proposed Cast Concrete Banding / Capping
H	Proposed Metal Balustrade, RAL to match Faience
J	Proposed Dark Grey Zinc Façade, RAL to be selected
K	Proposed Green Metalwork Planters, RAL to match Faience

REV.	DATE	DETAILS
PROJECT:	Blackpitts Student Housing	
ADDRESS:	Blackpitts, Dublin 8	
STAGE:	Planning - LRD Stage 3	
SHEET TITLE:	Proposed Elevations	
DRAWN BY:	MW	SCALE: As indicated
CHECKED BY:	CdB	
FILE NAME:	675-HRA-XX-ZZ-DR-A-P501-S1-	
SCALE:	VOLUME:	TYPE:
COMPANY:	LEVEL:	ROLE:
SUITABILITY:		
horan rainsford architects		
36 Main Street, Blackrock, Dublin A94 EBH1		
1 01 7842404 info@horanrainsford.ie www.horanrainsford.ie		