



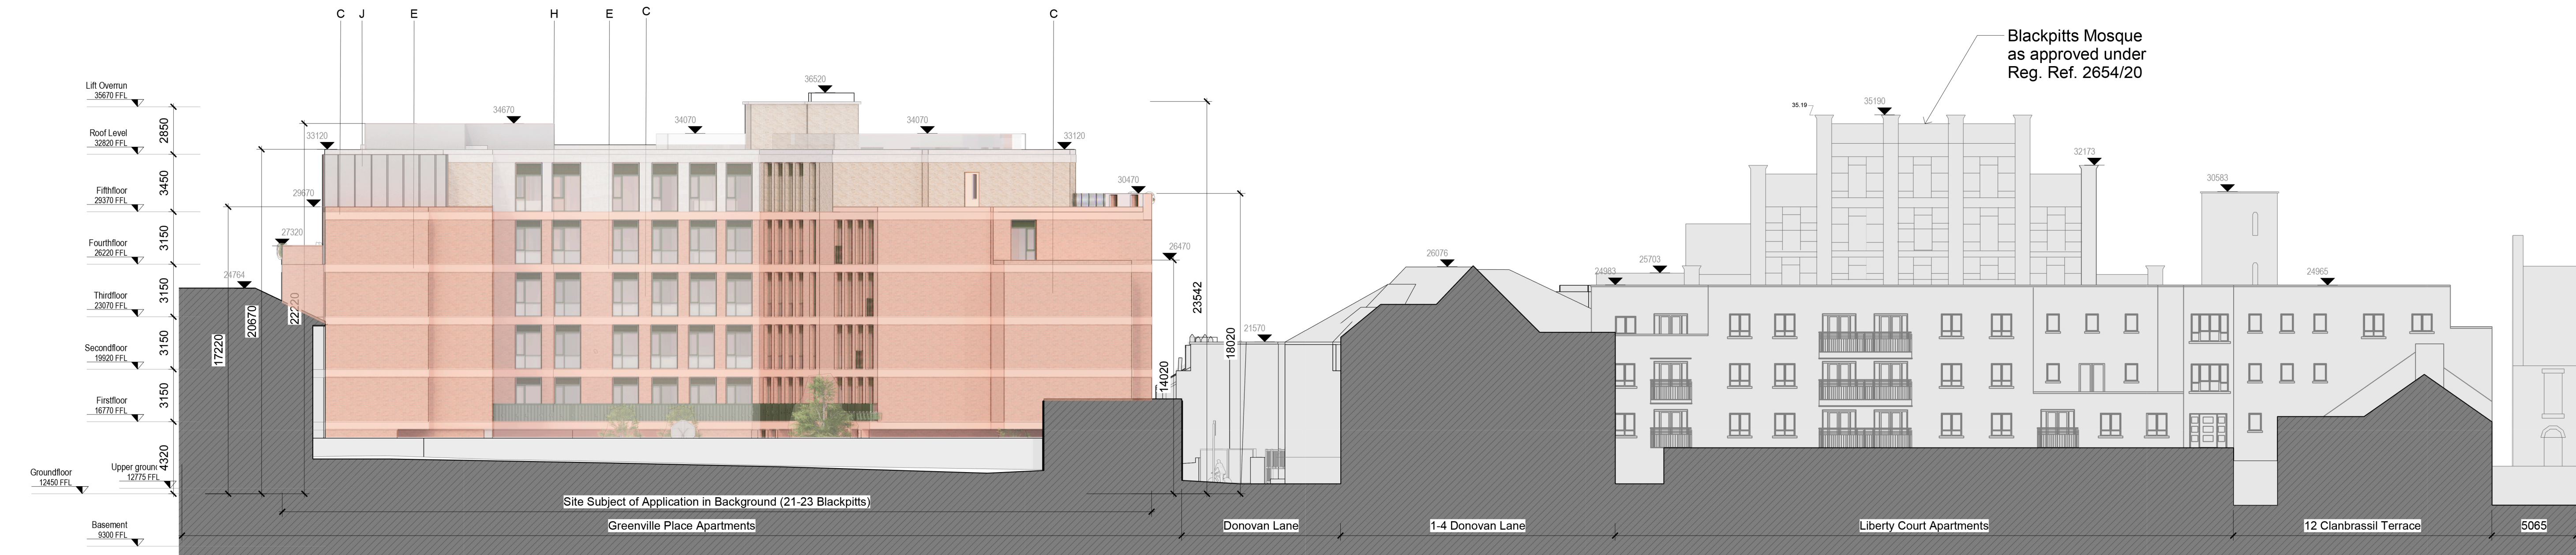


1 Proposed South Elevation Copy 1

Scale 1 : 200

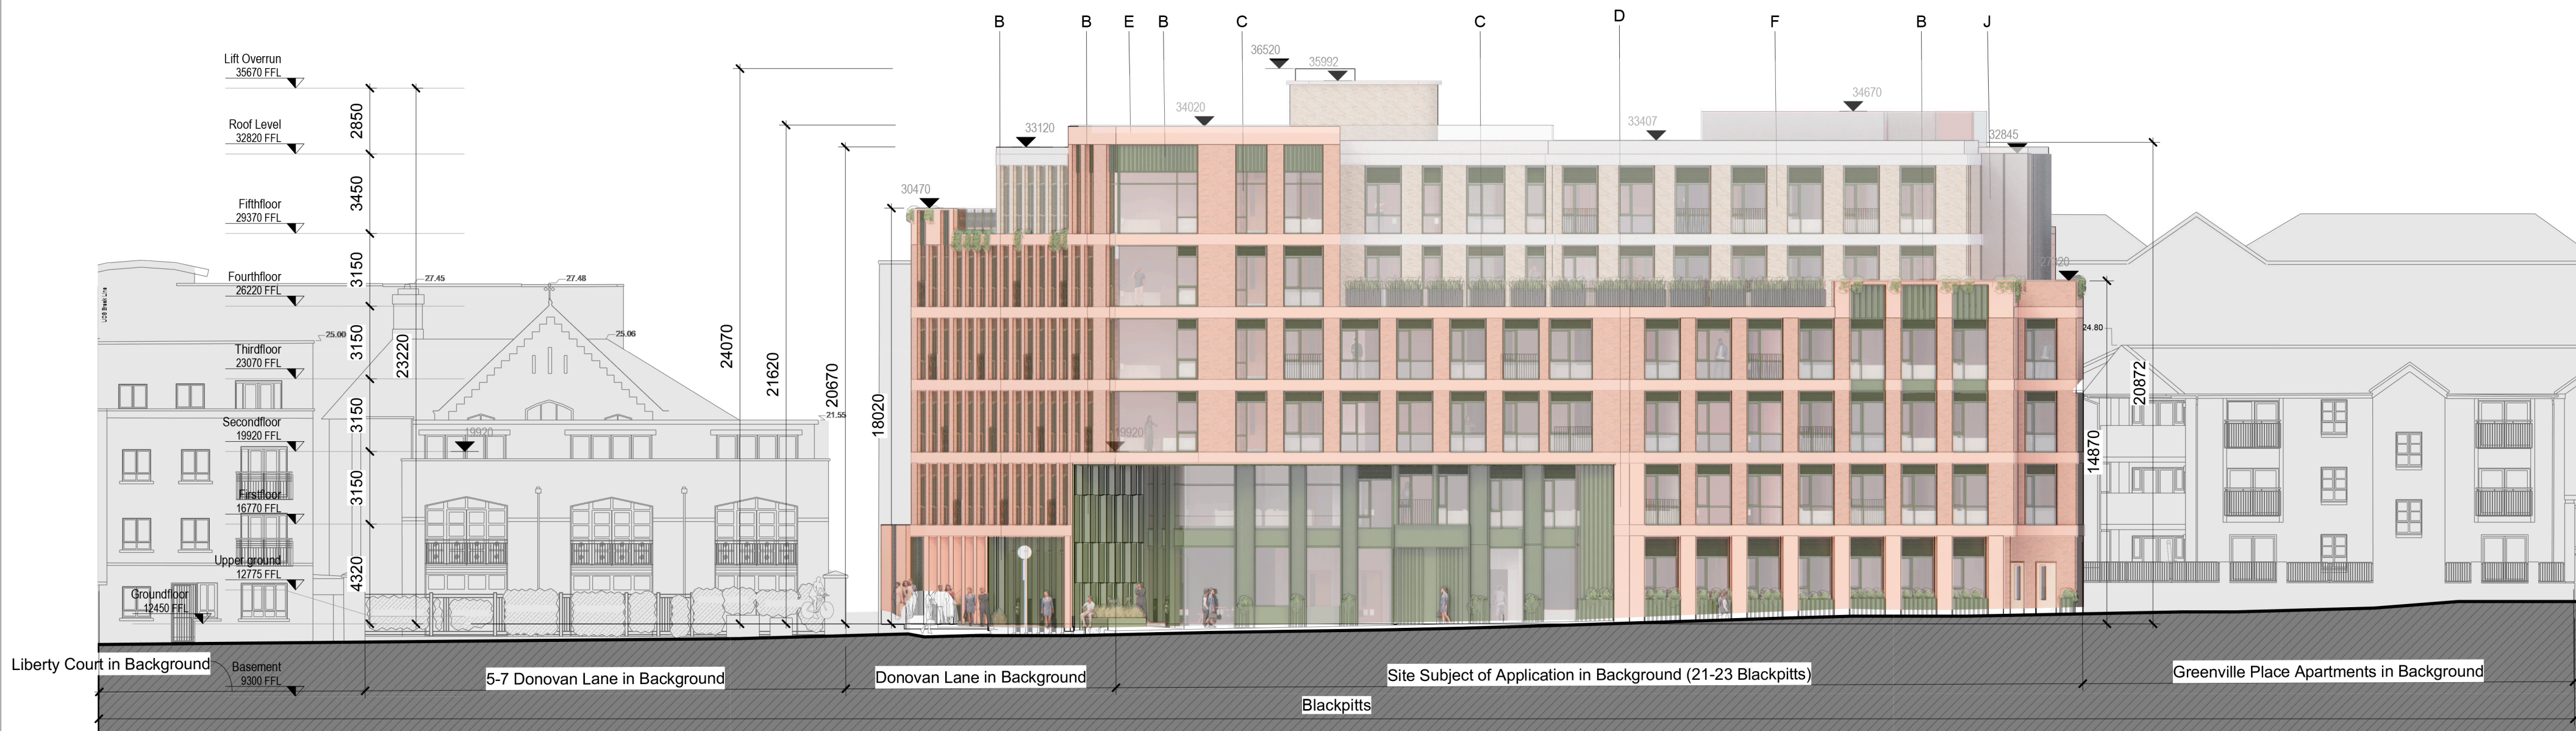


2 Proposed Contiguous Blackpitts Elevation

Scale 1 : 200

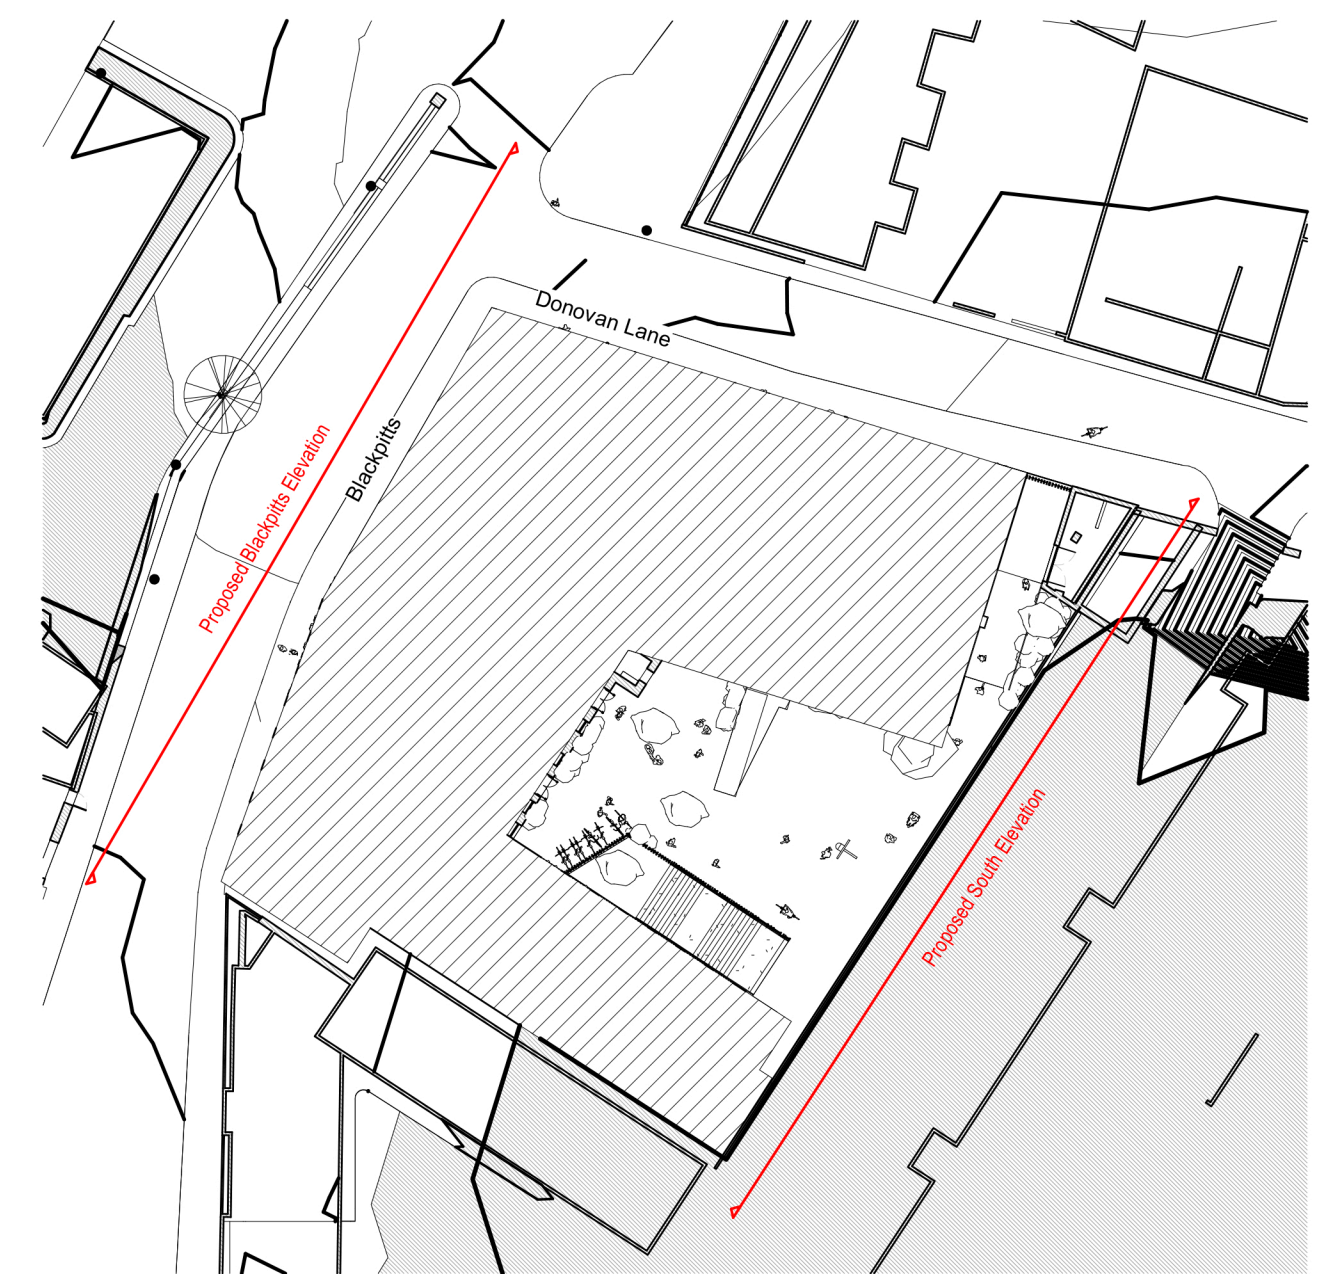

6 Key Plan

Scale 1 : 500

 

MATERIALS	
Key Value	Keynote Text
A	Proposed Double/Triple Glazed Windows with Aluminium Cills to selected RAL
B	Proposed Green Faience Facade
C	Proposed Light Red Brick to be selected
D	Proposed Terracotta / Sandstone tile facade
E	Proposed Terracotta / Sandstone Banding/Capping
F	Proposed Light Grey / Buff Brick to be selected
G	Proposed Cast Concrete Banding / Capping
H	Proposed Metal Balustrade, RAL to match Faience
J	Proposed Dark Grey Zinc Fa��ade, RAL to be selected
K	Proposed Green Metalwork Planters, RAL to match Faience

REV.	DATE	DETAILS
PROJECT:	Blackpitts Student Housing	
ADDRESS:	Blackpitts, Dublin 8	
STAGE:	Planning - LRD Stage 3	
SHEET TITLE:	Proposed Contiguous Elevations	
DRAWN BY:	MW	SCALE: As indicated
CHECKED BY:	CdB	
FILE NAME:	675-HRA-XX-ZZ-DR-A-P602-S1-	
SIZE:	VOLUME:	TYPE:
COMPANY:	LEVEL:	ROLE:
DATE:	REVISION:	SUITABILITY:

horan rainsford

architects

35 Main Street
Blackrock
Dublin A94 E8H1

1 01 7842404
info@horanrainsford.ie
www.horanrainsford.ie

RIAIArchitects

PLANNING