



GREEN (MIN 70%) AND BLUE TERRACE 01: TOTAL TERRACE AREA 204m<sup>2</sup>  
GREEN (MIN 70%) AND BLUE TERRACE 02: TOTAL TERRACE AREA 61.5m<sup>2</sup>

1  
C5  
FIFTH FLOOR PLAN  
SCALE 1:250

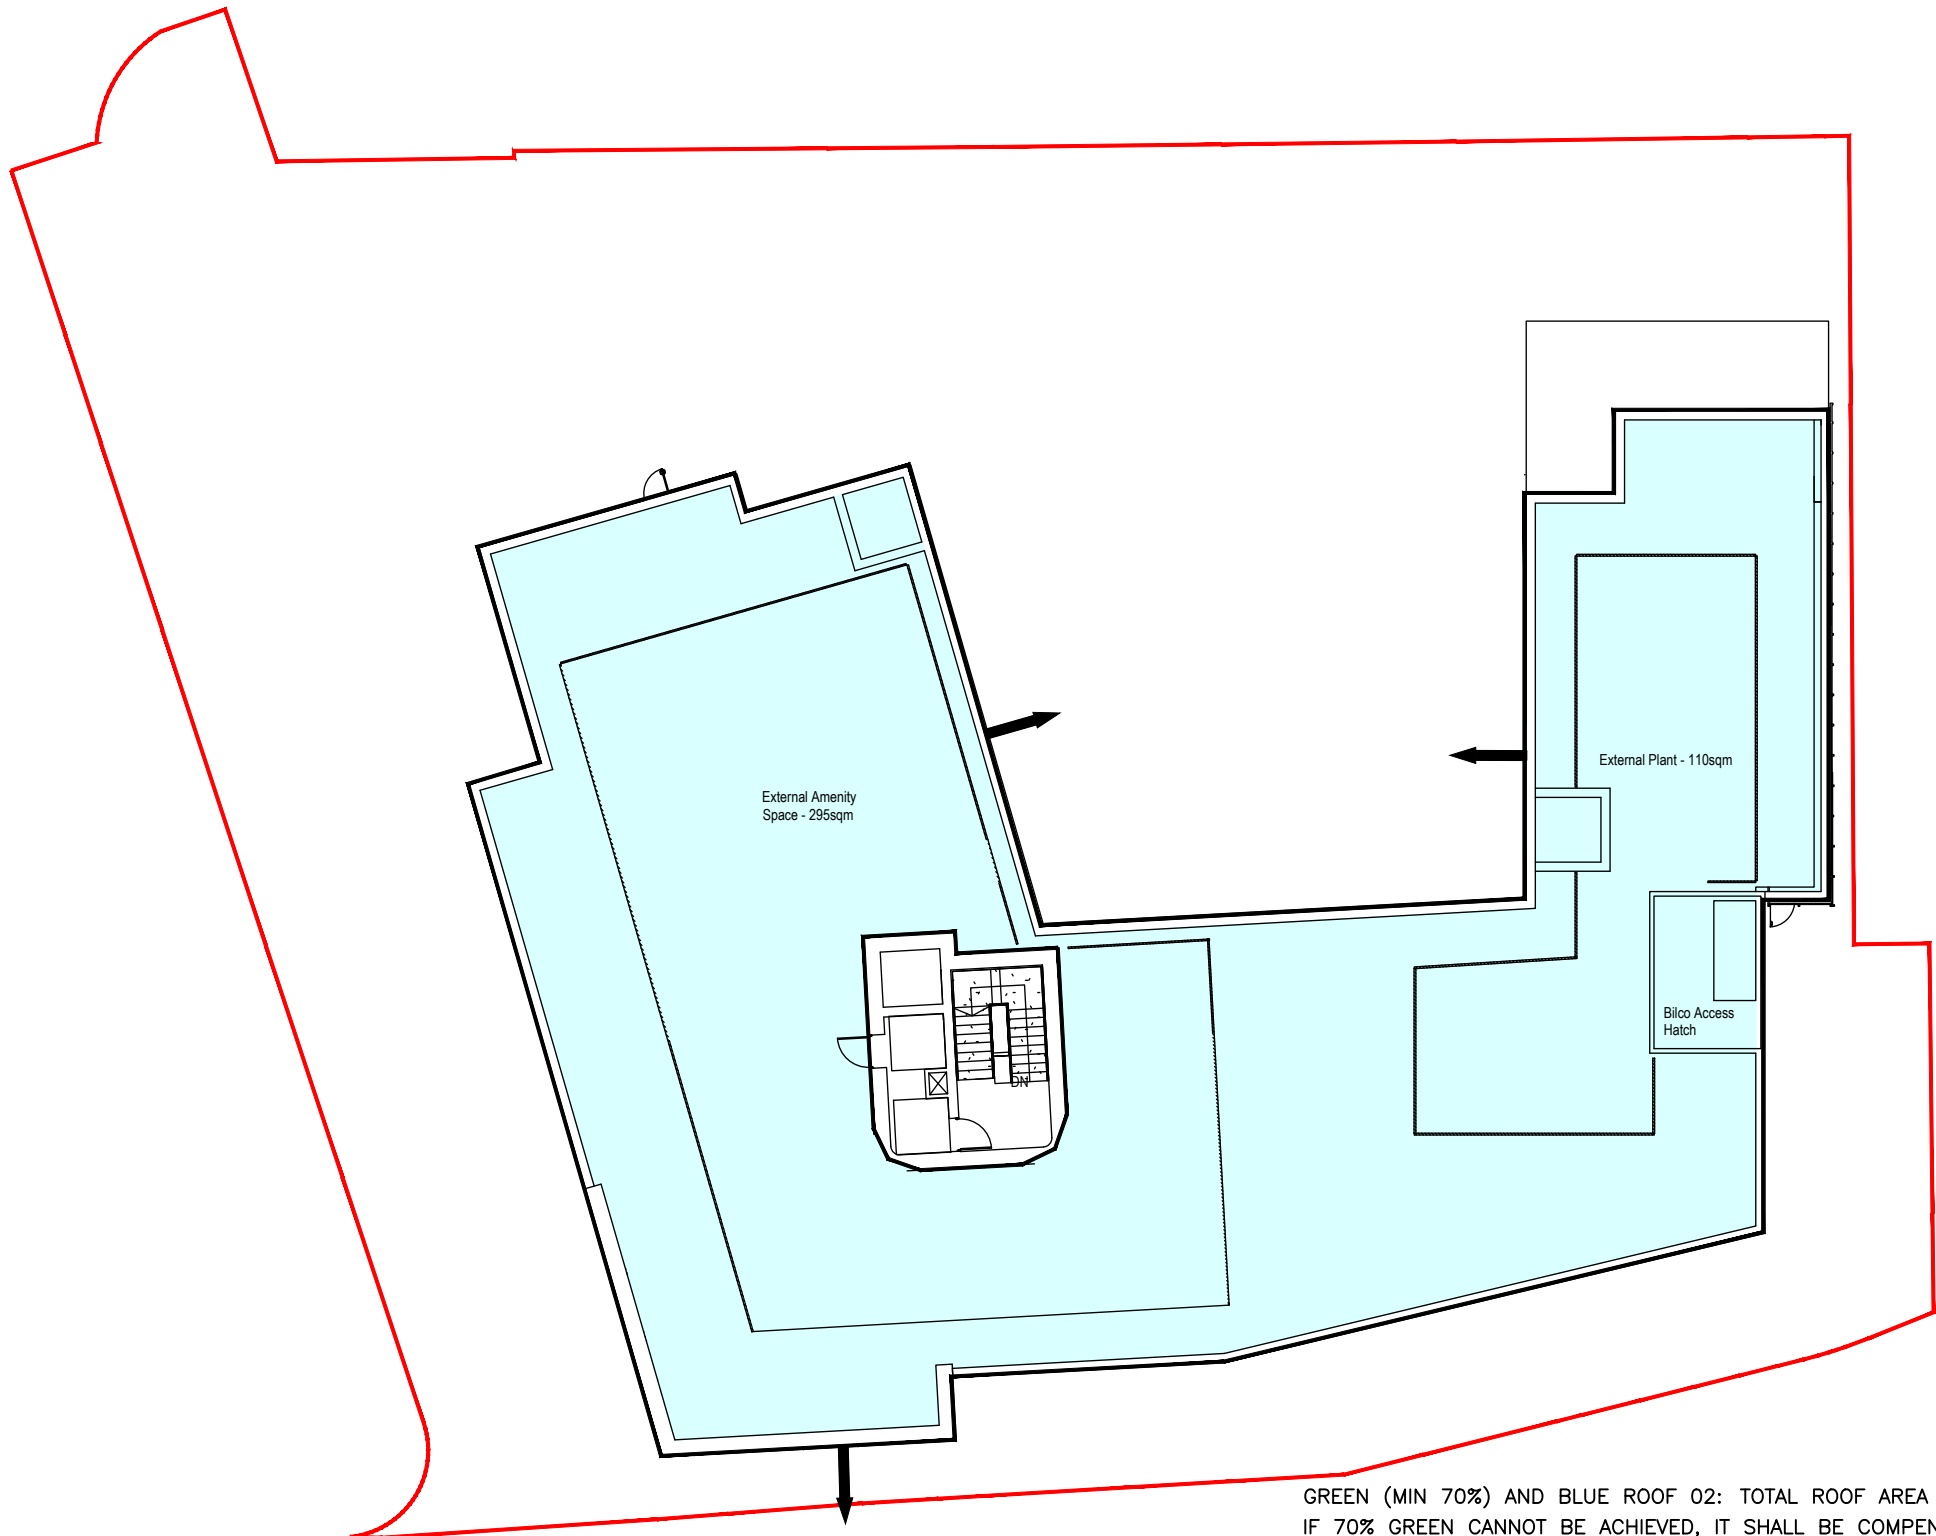

GREEN (MIN 70%) AND BLUE ROOF 02: TOTAL ROOF AREA 907m<sup>2</sup>  
IF 70% GREEN CANNOT BE ACHIEVED, IT SHALL BE COMPENSATED BY  
GREEN AND BLUE TERRACE 01 AND 02

2  
C5  
ROOF PLAN  
SCALE 1:250

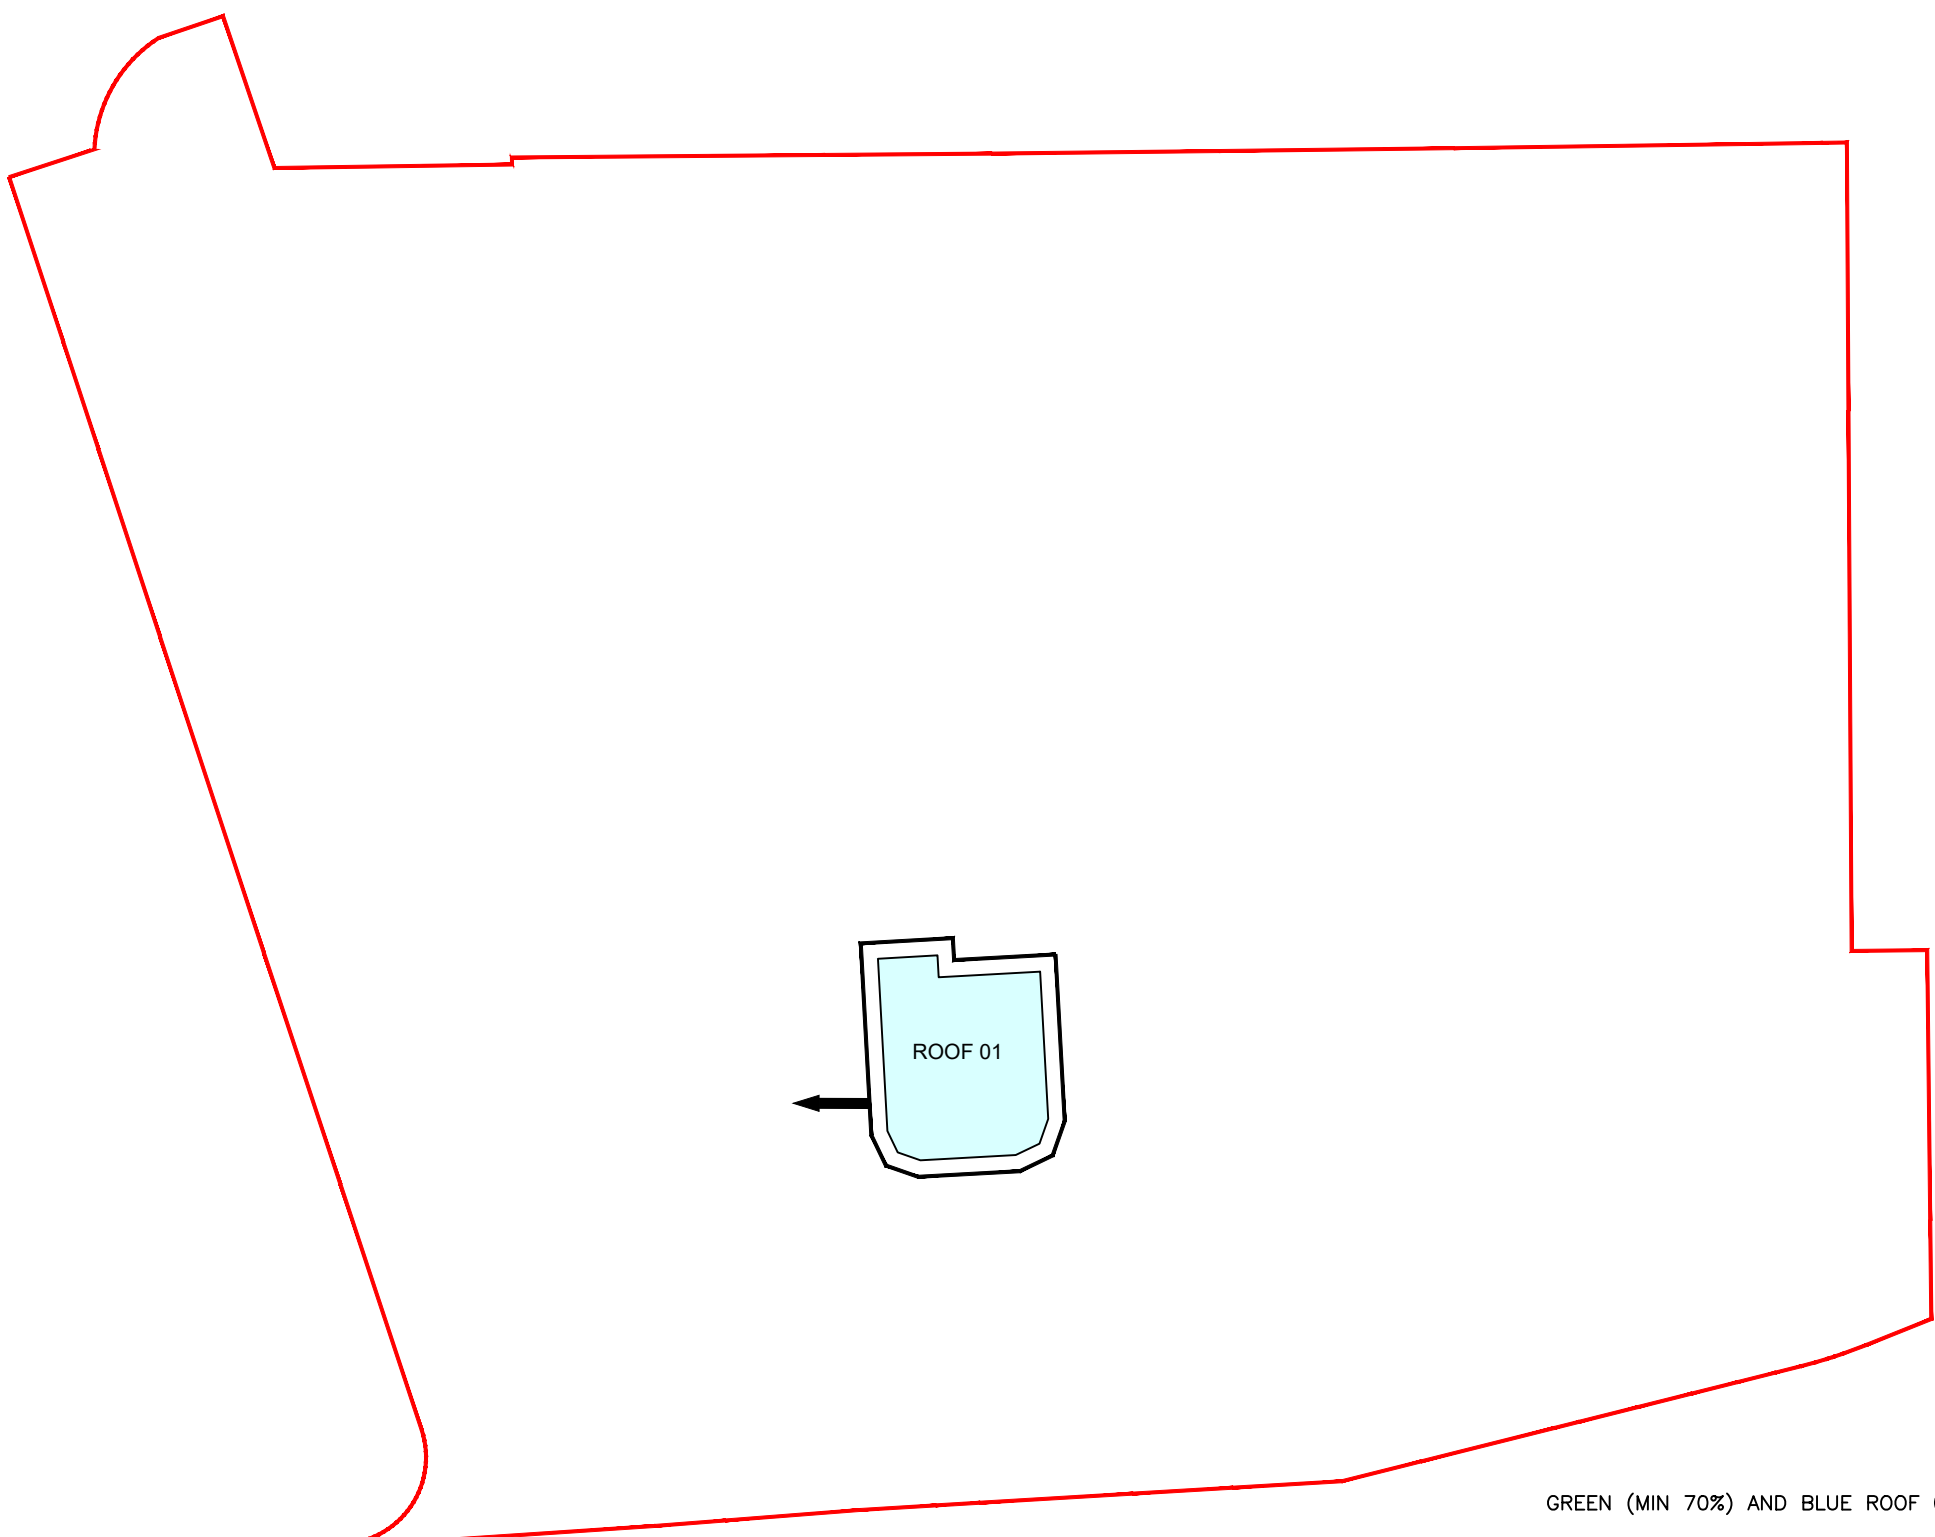


GREEN (MIN 70%) AND BLUE ROOF 01: TOTAL ROOF AREA 46m<sup>2</sup>

3  
C5  
ROOF OVER STAIRWELL AND LIFTS  
SCALE 1:250

LEGEND

INDICATES GREEN AND  
BLUE ROOF

 

OVERFLOW/GARGOYLE



P03	ISSUED FOR STAGE 3 LRD PLANNING	POS	13.05.25
P02	ISSUED FOR STAGE 3 LRD PLANNING	POS	06.05.25
P01	ISSUED FOR STAGE 2 LRD PLANNING	POS	06.12.24
Rev	Revision details	By	Date

Drawn by:	POS	For discussion	
Design by:	MW	For tender	
Checkd by:	AS	For construction	



**JJ Campbell & Associates**  
Consulting Civil & Structural Engineers  
+353 (0) 209 0558  
info@jca.ie



QUALITY  
ISO 9001:2015  
NSAI Certified



**-IQNet-**  
INTERNATIONAL CERTIFICATION NETWORK



**MEMBER OF  
ACEI**

**JJ Campbell & Associates**  
Consulting Civil & Structural Engineers  
+353 (0) 209 0558  
info@jca.ie  
F1 Nalgrove Office Park,  
Rathfarnham, Dublin 14, Ireland,  
D14A6R55.  
[www.jca.ie](http://www.jca.ie)

Client  
**ARBATAX ULC - BLACKPITS**

Architect  
**HORAN RAINFORD ARCHITECTS**

Project Name  
**BLACKPITTS -  
STUDENT ACCOMADATION**

Drawing Title  
**5th FLOOR 6th FLOOR  
ROOF PLAN**

Original Drawing Size : A1  
Scale : SEE DRAWING  
Copyright © JJ Campbell & Assoc

Project No.  
**2419-10**

Drawing No.  
**C5**