


Planning Pack Map

Location
of Site
Notices

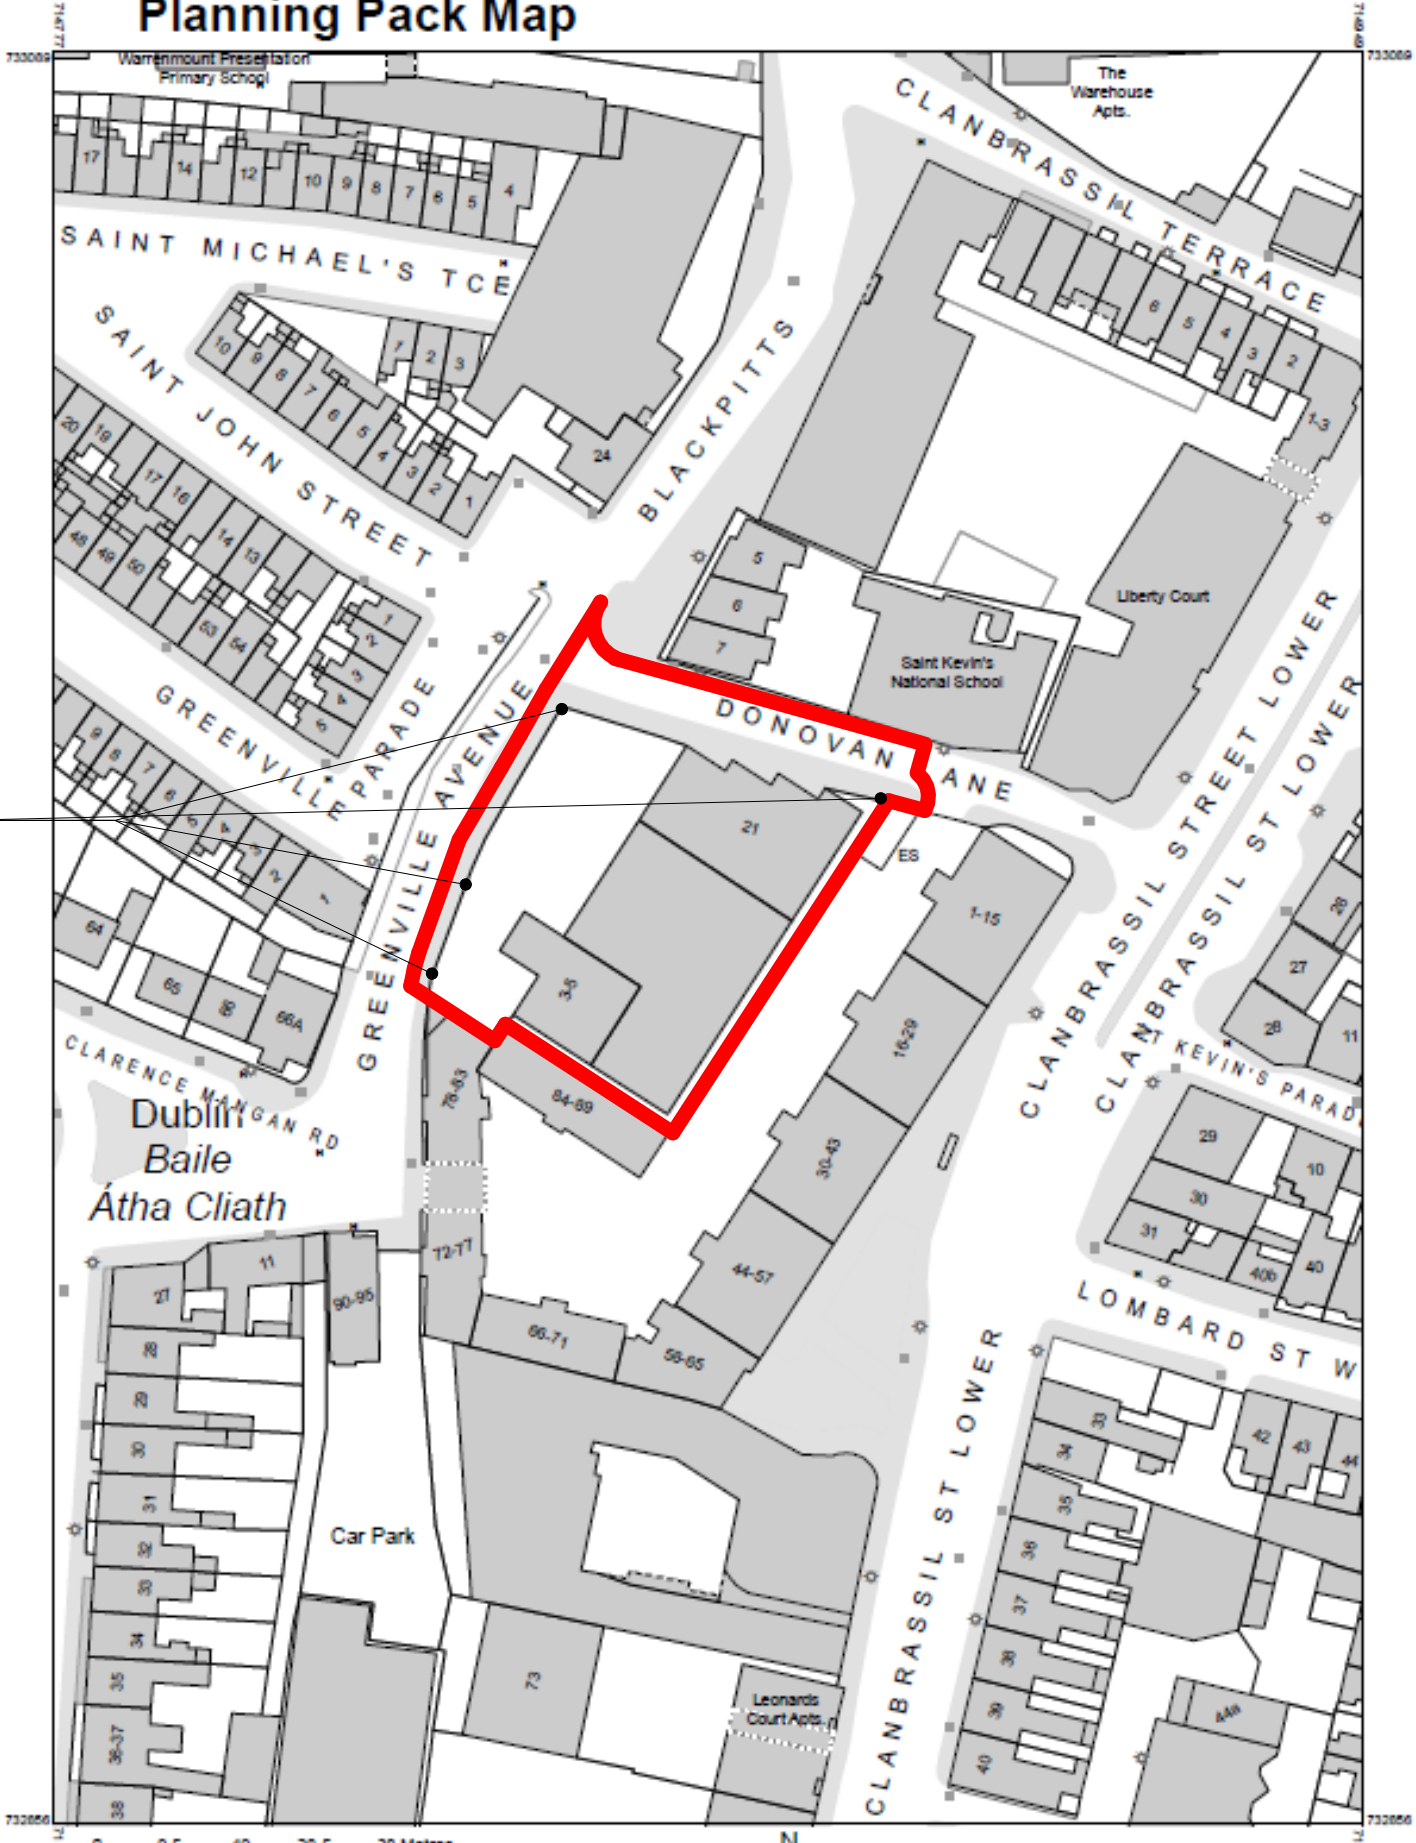

COMPILED AND PUBLISHED BY:
Ordnance Survey Ireland,
Phoenix Park,
Dublin 8,
Ireland.

Unauthorised reproduction
infringes Ordnance Survey Ireland
and Government of Ireland
copyright.

All rights reserved.
No part of this publication may
be copied, reproduced
or transmitted in any form
or by any means without the prior
written permission of
the copyright owners.

The representation on this map
of a road, track or footpath
is not evidence of the existence
of a right of way.

Ordnance Survey maps
never show legal property
boundaries, nor do they
show ownership of physical
features.

© Suirbhétreacht Ordánais Éireann,
2022
© Ordnance Survey Ireland, 2022
www.osi.ie/copyright

OUTPUT SCALE: 1:1,000







CENTRE
COORDINATES:
ITM 714863,732973
PUBLISHED:
18/11/2022
MAP SERIES:
1:1,000

ORDER NO.:
50303415_1
MAP SHEETS:
3263-19

CAPTURE RESOLUTION:
The map objects are only accurate to the
resolution at which they were captured.
Output scale is not indicative of data capture
scale.
Further information is available at:
<http://www.osi.ie>; search 'Capture Resolution'
LEGEND:
<http://www.osi.ie>; search 'Large Scale Legend'

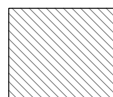

-  Area subject of planning application
-  Existing Structure
-  Proposed Structure
-  Demolition

PLANNING

REV.	DATE	DETAILS
PROJECT: Blackpitts Student Housing		
ADDRESS: Blackpitts, Dublin 8		
STAGE: Planning - LRD Stage 3		
SHEET TITLE: Site Location Map		
DRAWN BY: MW		SCALE 1 : 1000
CHECKED BY: CDB		
FILE NAME:		
CODE	VOLUME	TYPE
675-HRA-XX-ZZ-DR-A-P000-S3-		
COMPANY	LEVEL	ROLE
SUITABILITY		
horan rainsford architects		PRACTICE MEMBER RIAI
36 Main Street Blackrock Dublin A94 E8H1		t 01 7642404 info@horanrainsford.ie www.horanrainsford.ie