
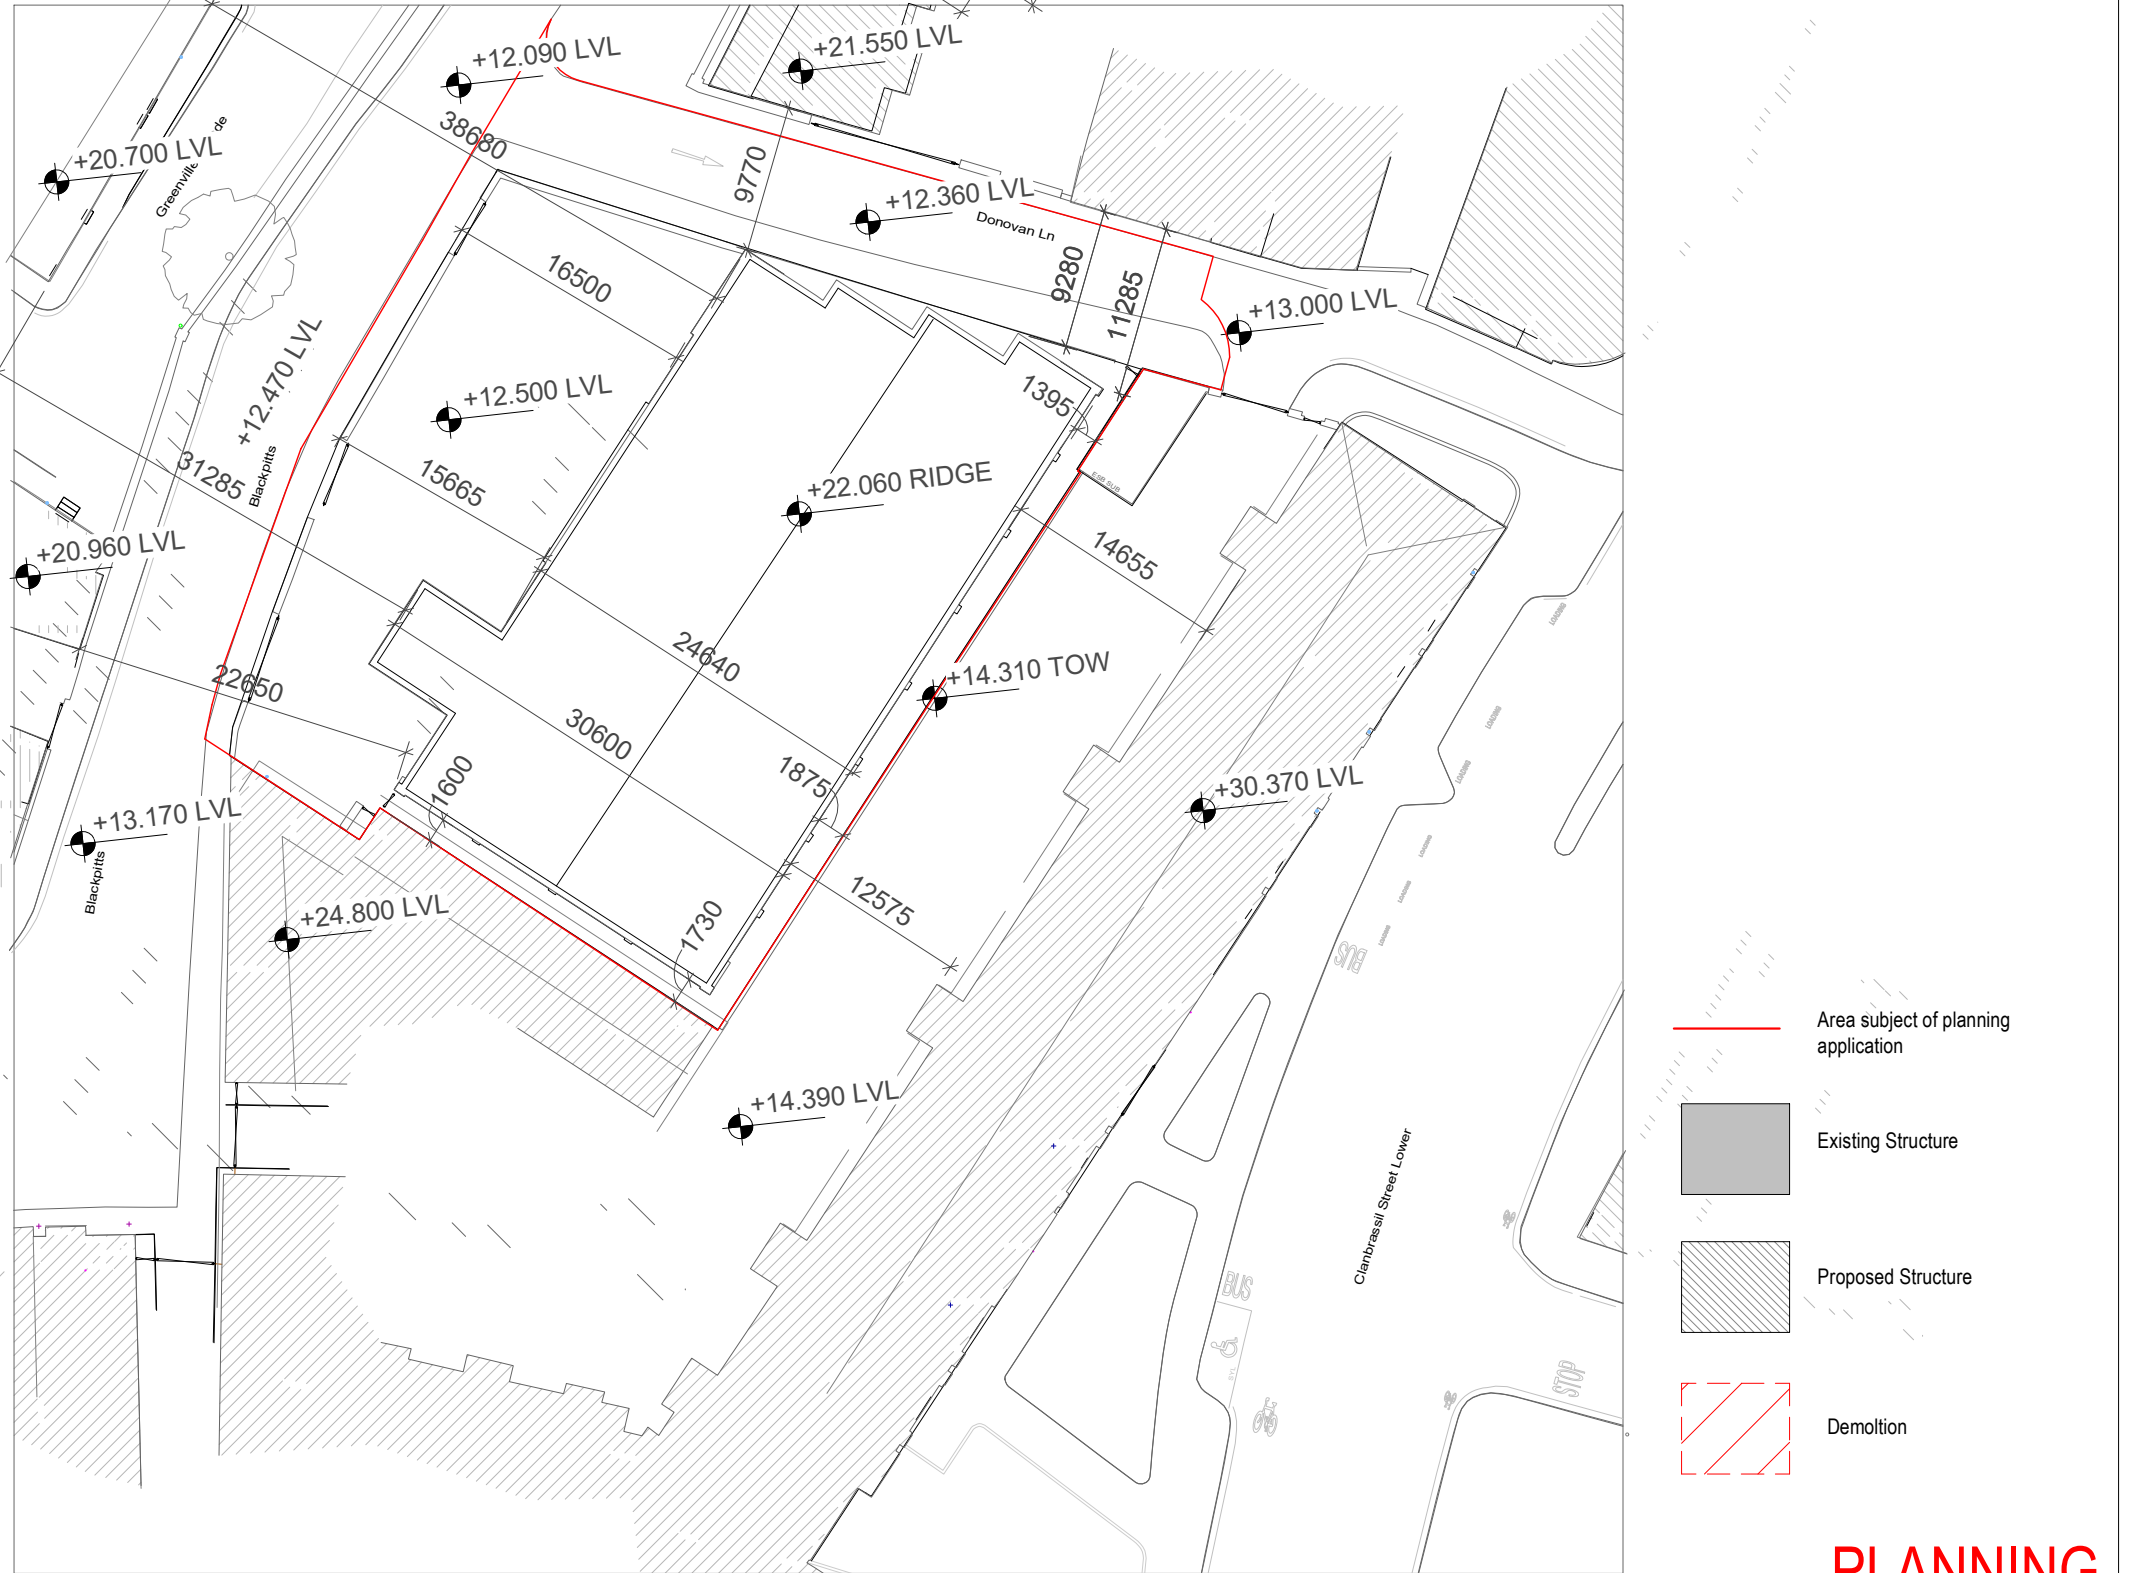


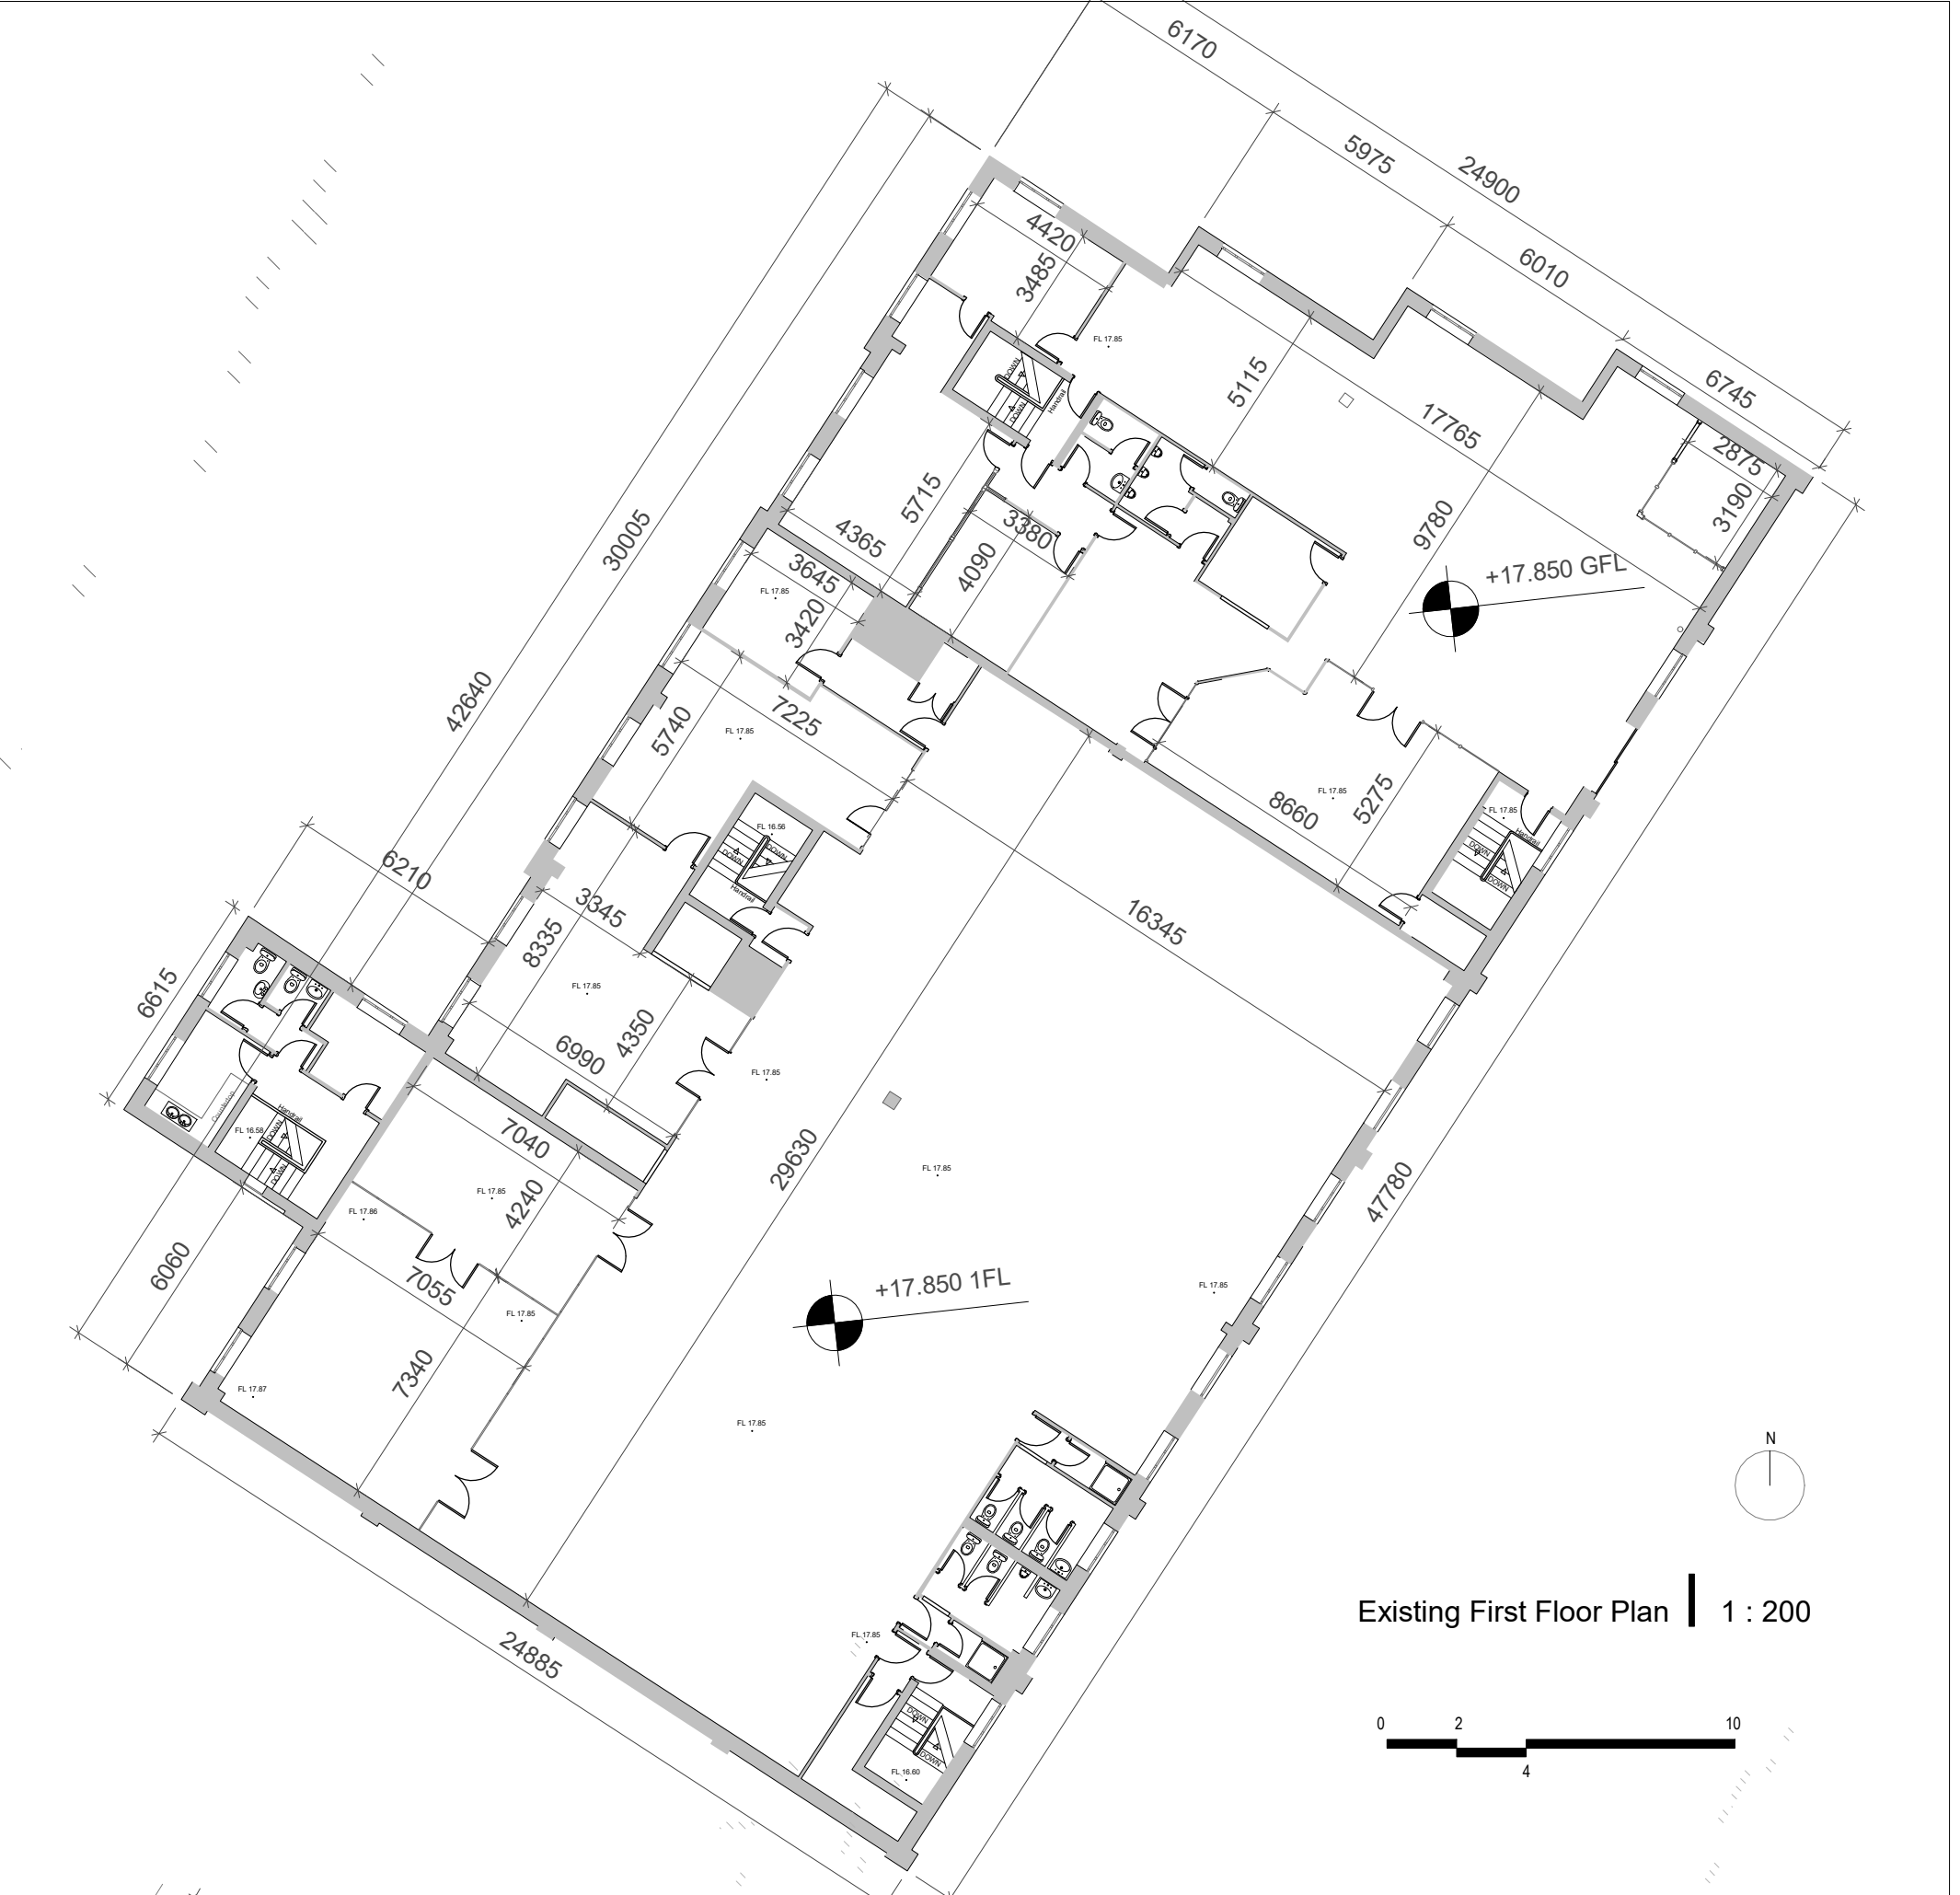

PLANNING

REV.	DATE	DETAILS
PROJECT:	Blackpitts Student Housing	
ADDRESS:	Blackpitts, Dublin 8	
STAGE:	Planning	
SHEET TITLE:	Existing Floorplans	
DRAWN BY:	MW	SCALE: As indicated
CHECKED BY:	CDB	
FILE NAME:		
CODE:	VOLUME:	TYPE:
675-HRA-XX-ZZ-DR-A-P102-S3-		
COMPANY:	LEVEL:	ROLE:
horan rainsford		
architects		
35 Main Street		
Blackrock		
Dublin A94 E8H1		
011 7642404		
info@horanrainsford.ie		
www.horanrainsford.ie		