




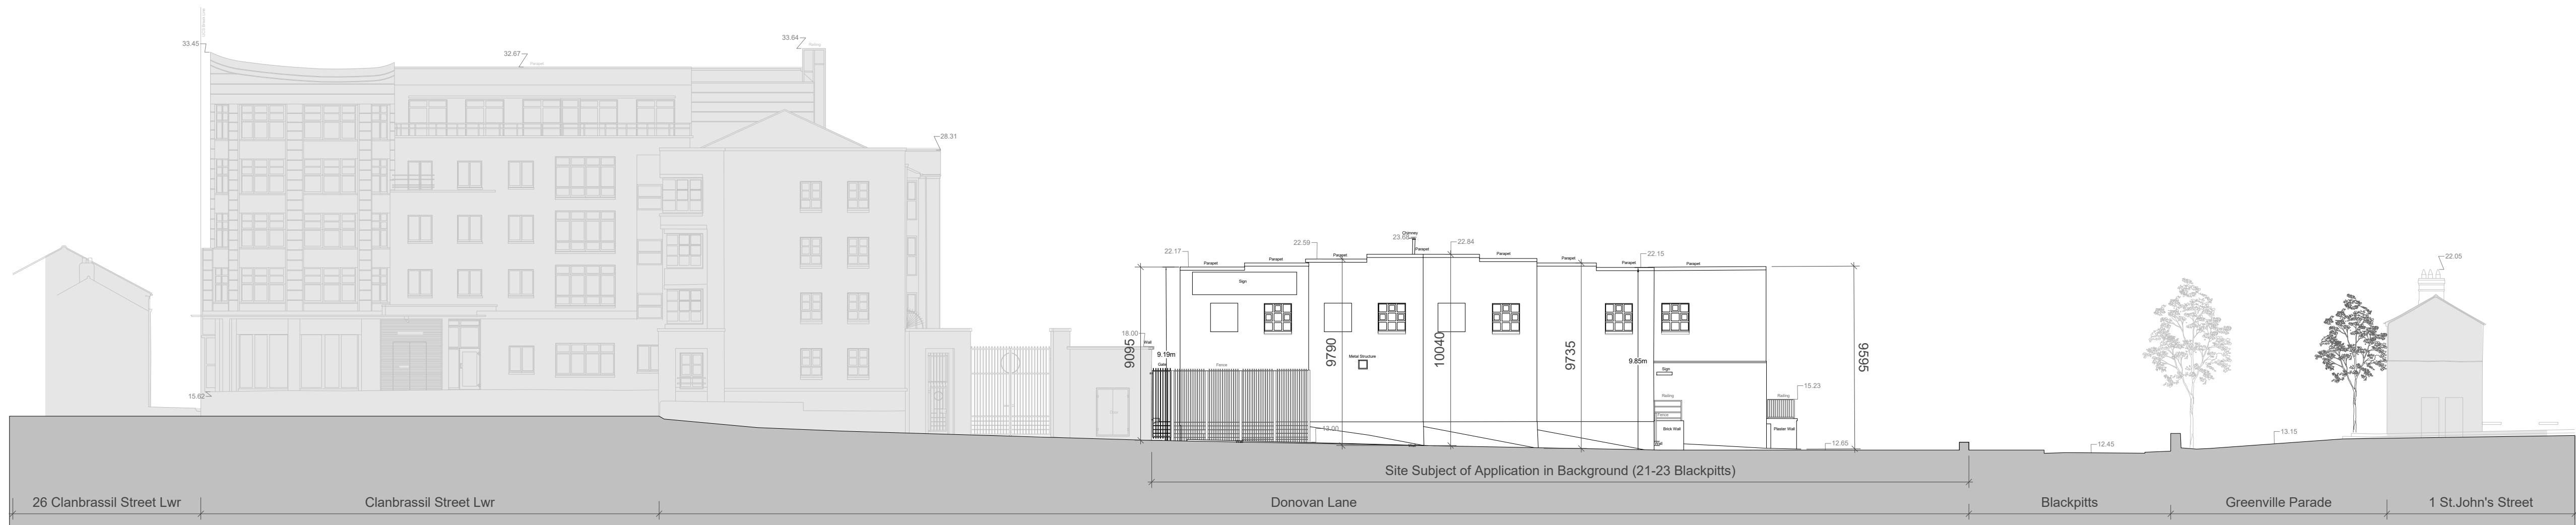


Existing Contextual Elevation A | 1 : 200

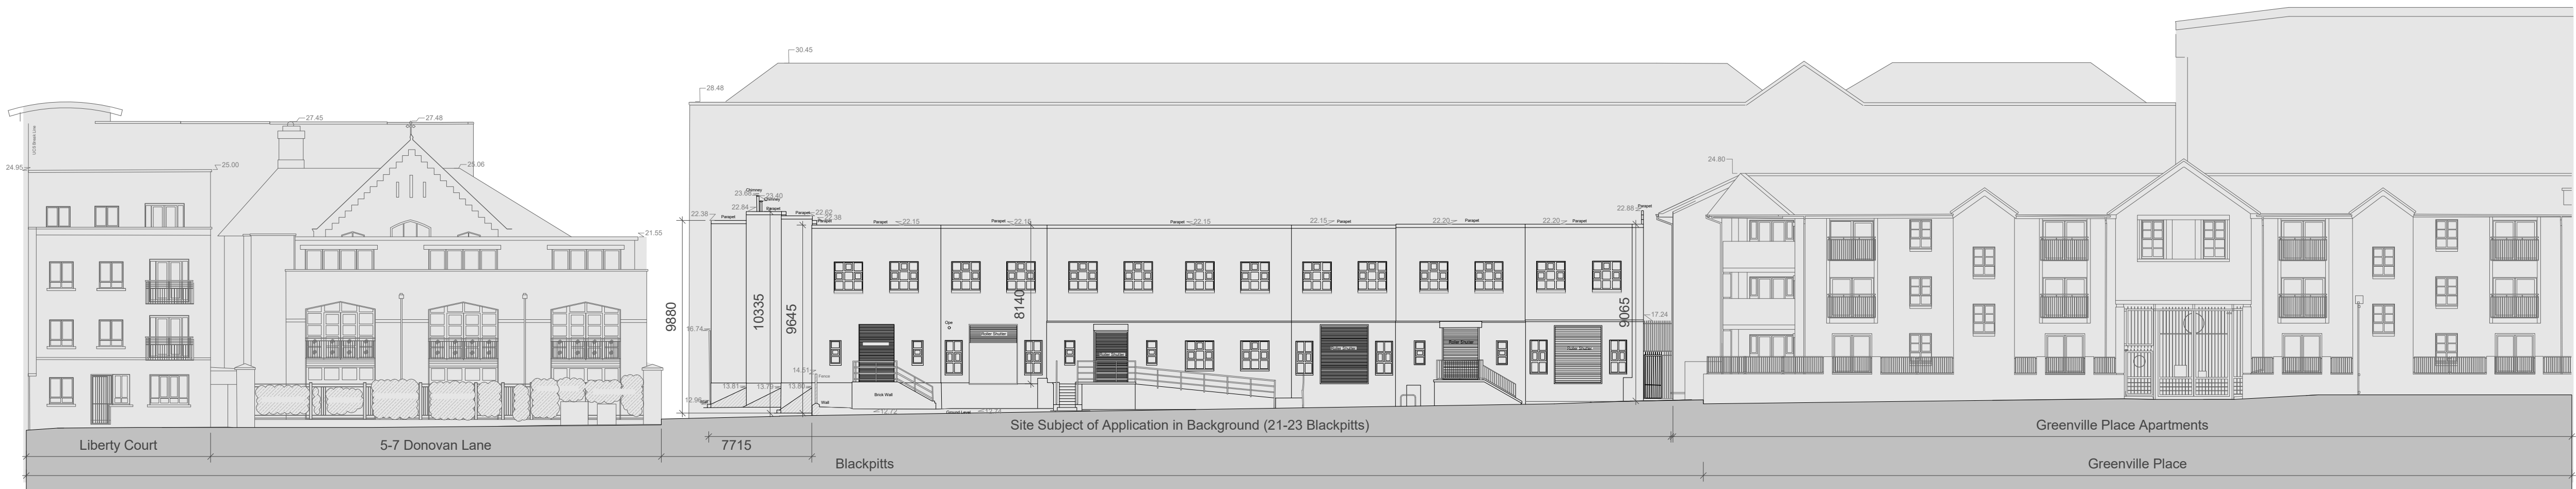

Existing Contextual Elevation B | 1 : 200

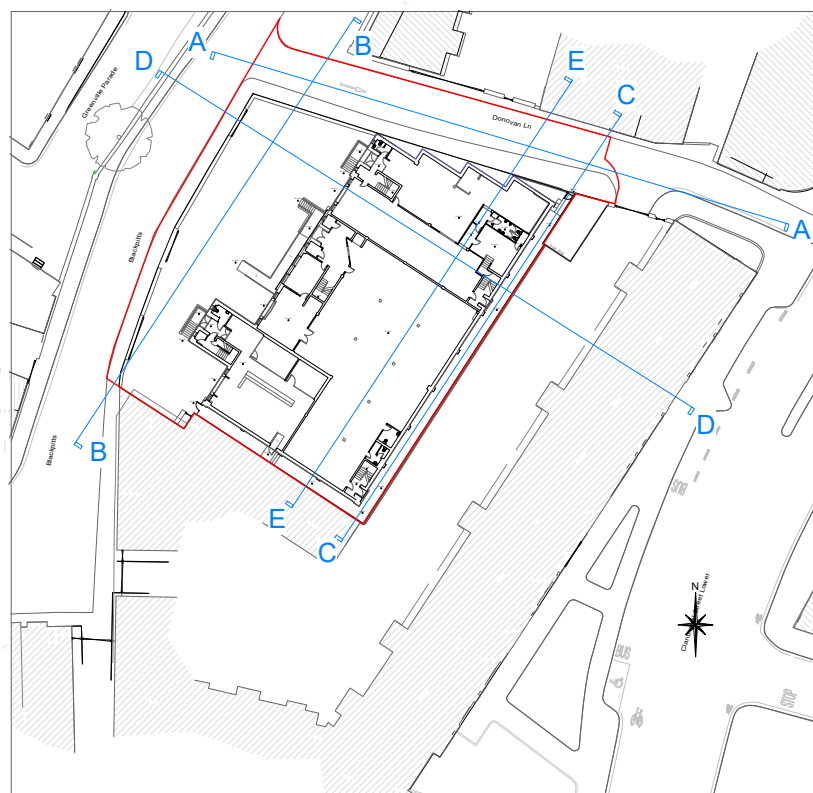

Existing Plan Legend | 1 : 1000

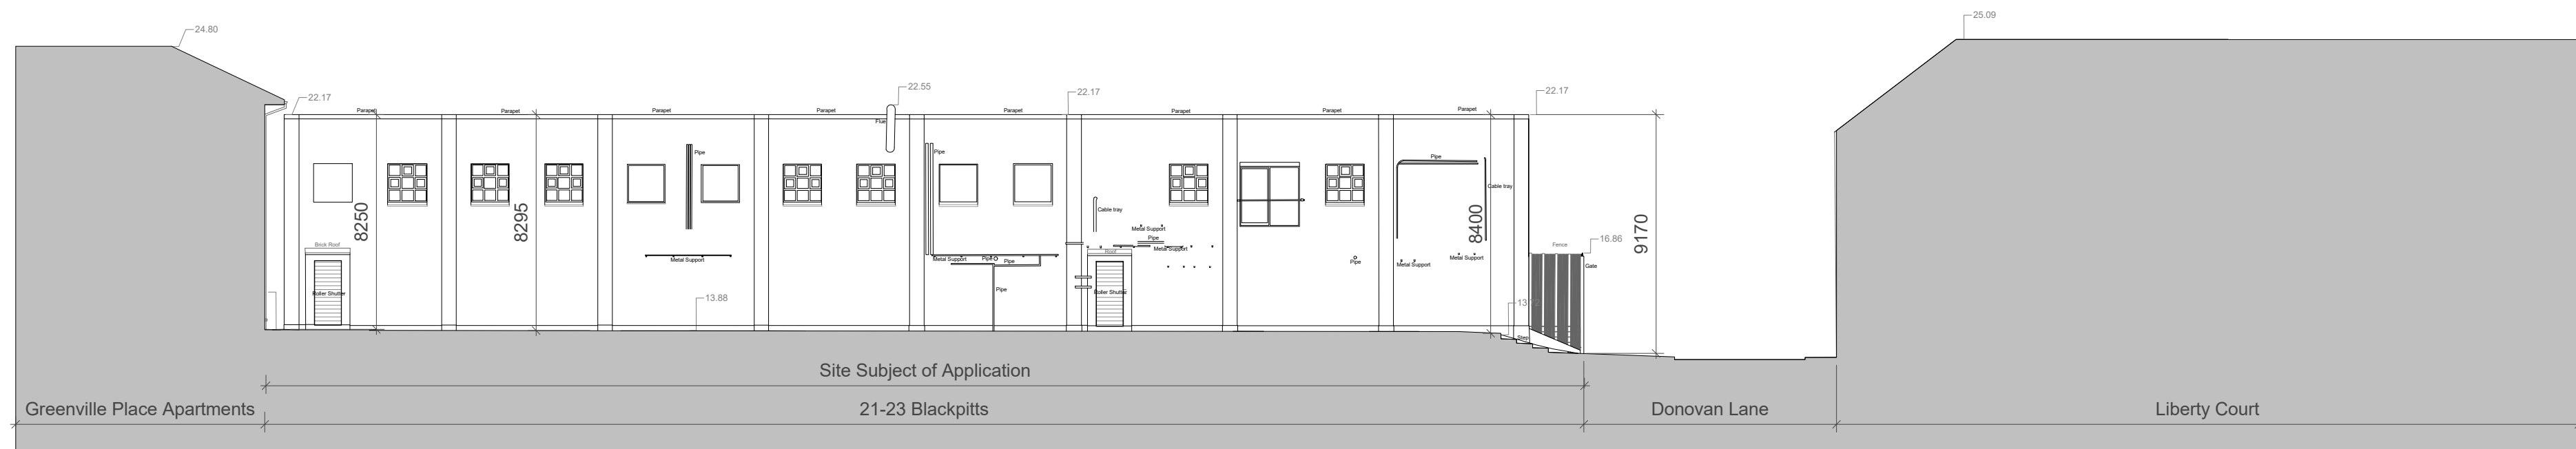

Existing Contextual Elevation C | 1 : 200

- Area subject of planning application
- Existing Structure
- Proposed Structure
- Demolition

PLANNING

REV.	DATE	DETAILS
PROJECT:	Blackpitts Student Housing	
ADDRESS:	Blackpitts, Dublin 8	
STAGE:	Planning	
SHEET TITLE:	Existing Elevations	
DRAWN BY:	MW	SCALE: As indicated
CHECKED BY:	CDB	
FILE NAME:		
CODE	VOLUME	TYPE
675-HRA-XX-ZZ-DR-A-P103-S3-		
COMPANY	LEVEL	ROLE
horan rainsford		
architects		
35 Main Street		
Blackrock		
Dublin A94 E8H1		
1 01 7642404		
info@horanrainsford.ie		
www.horanrainsford.ie		