



DO NOT SCALE DRAWING

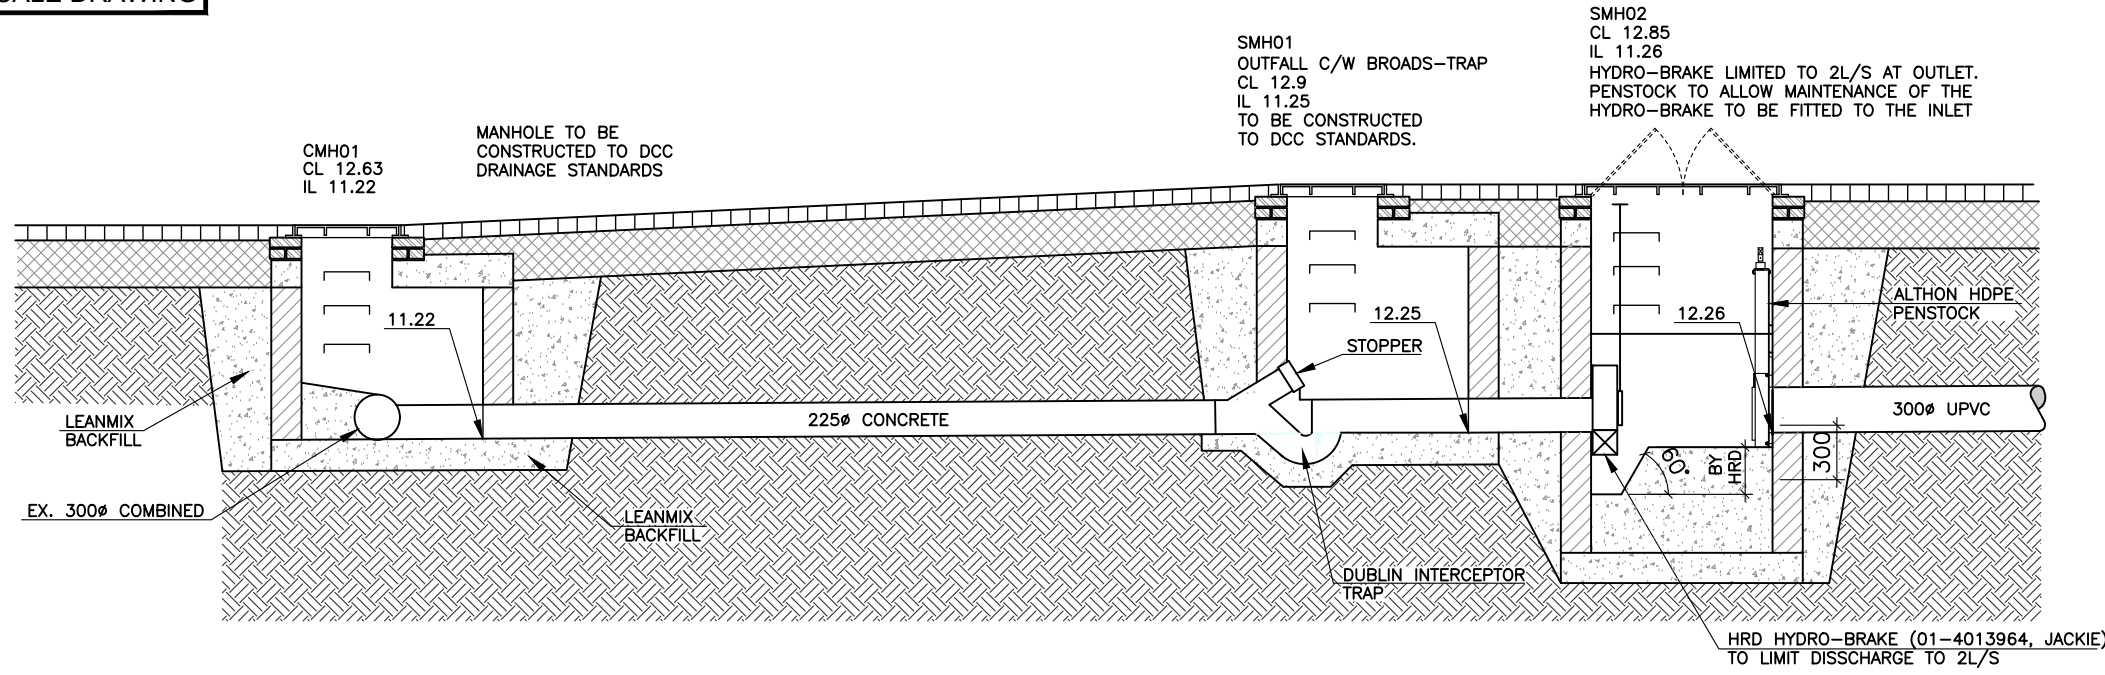

1
C6

SECTION THROUGH HYDRO-BRAKE MANHOLE / CONNECTION TO PUBLIC SEWER


SCALE 1:50

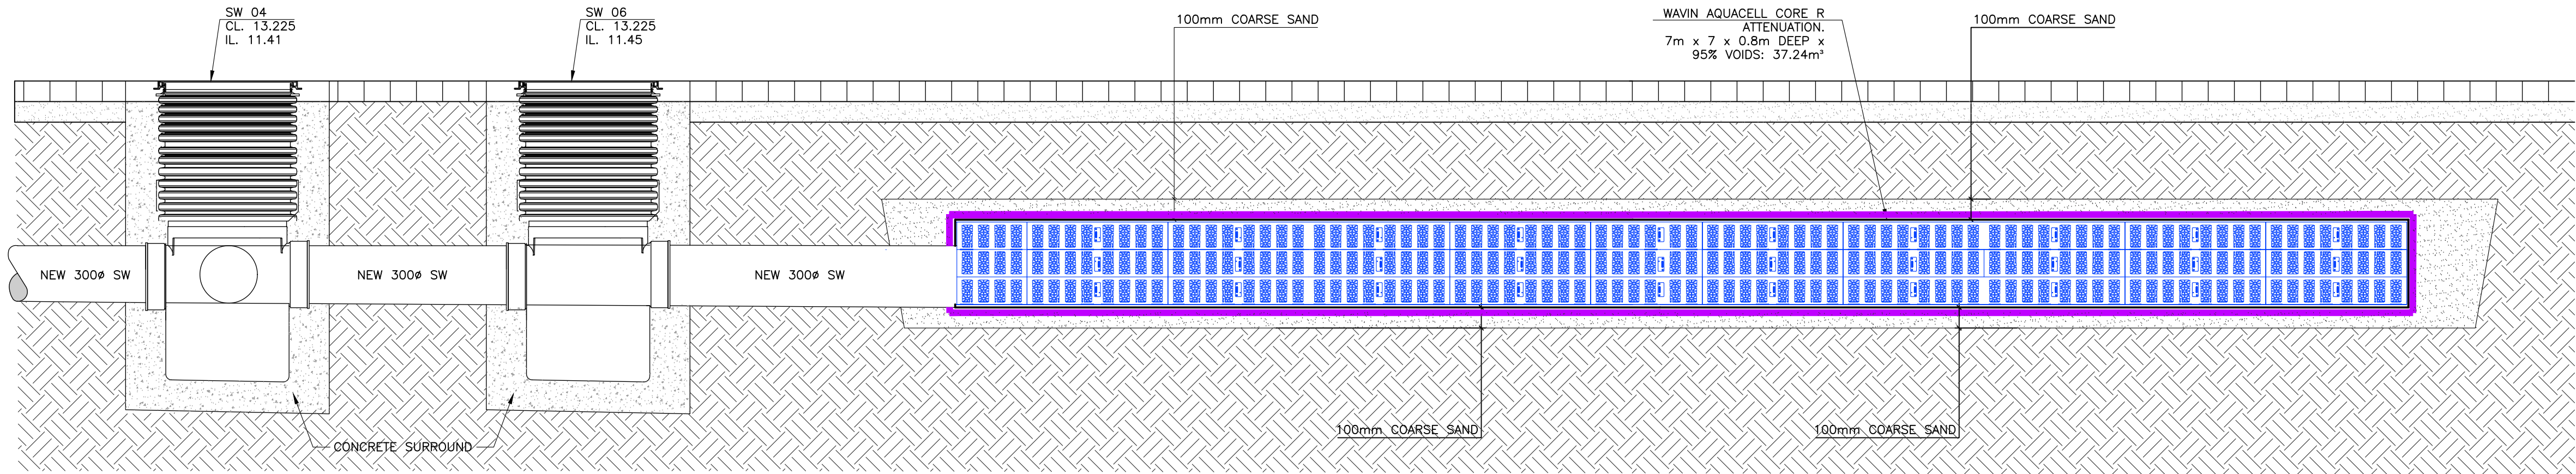

2
C6

SECTION THROUGH WAVIN AQUECELL ATTENUATION


SCALE 1:20

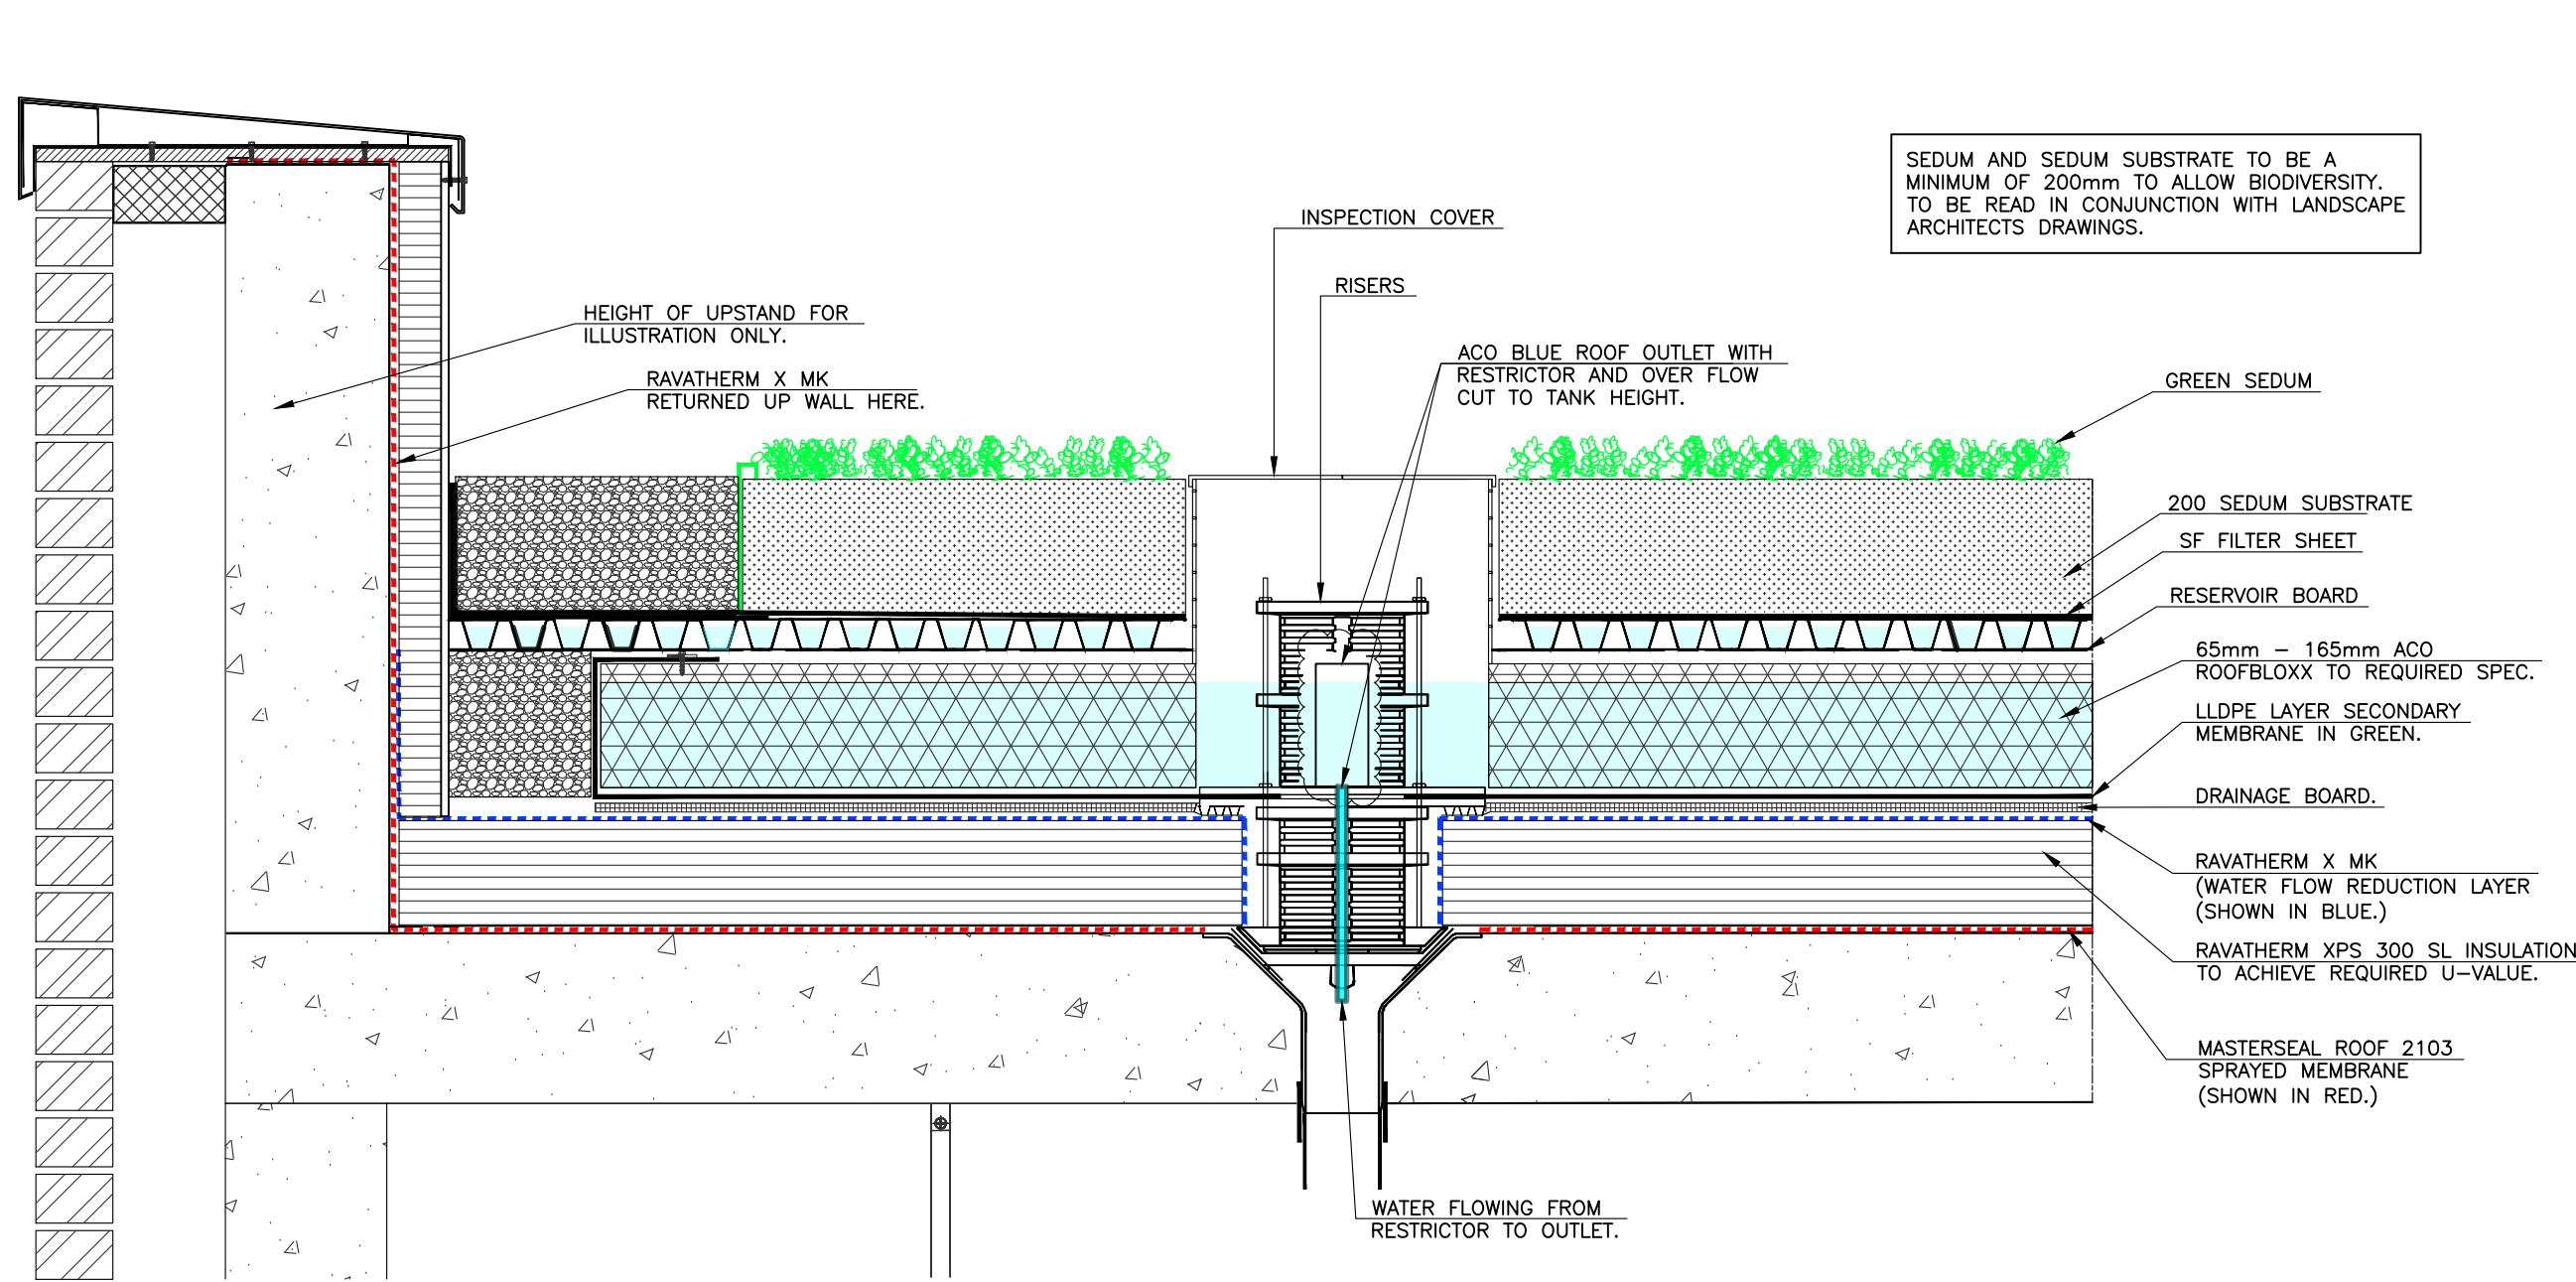

3
C6

TYPICAL BLUE & GREEN ROOF AT OUTLET

SCALE 1:10

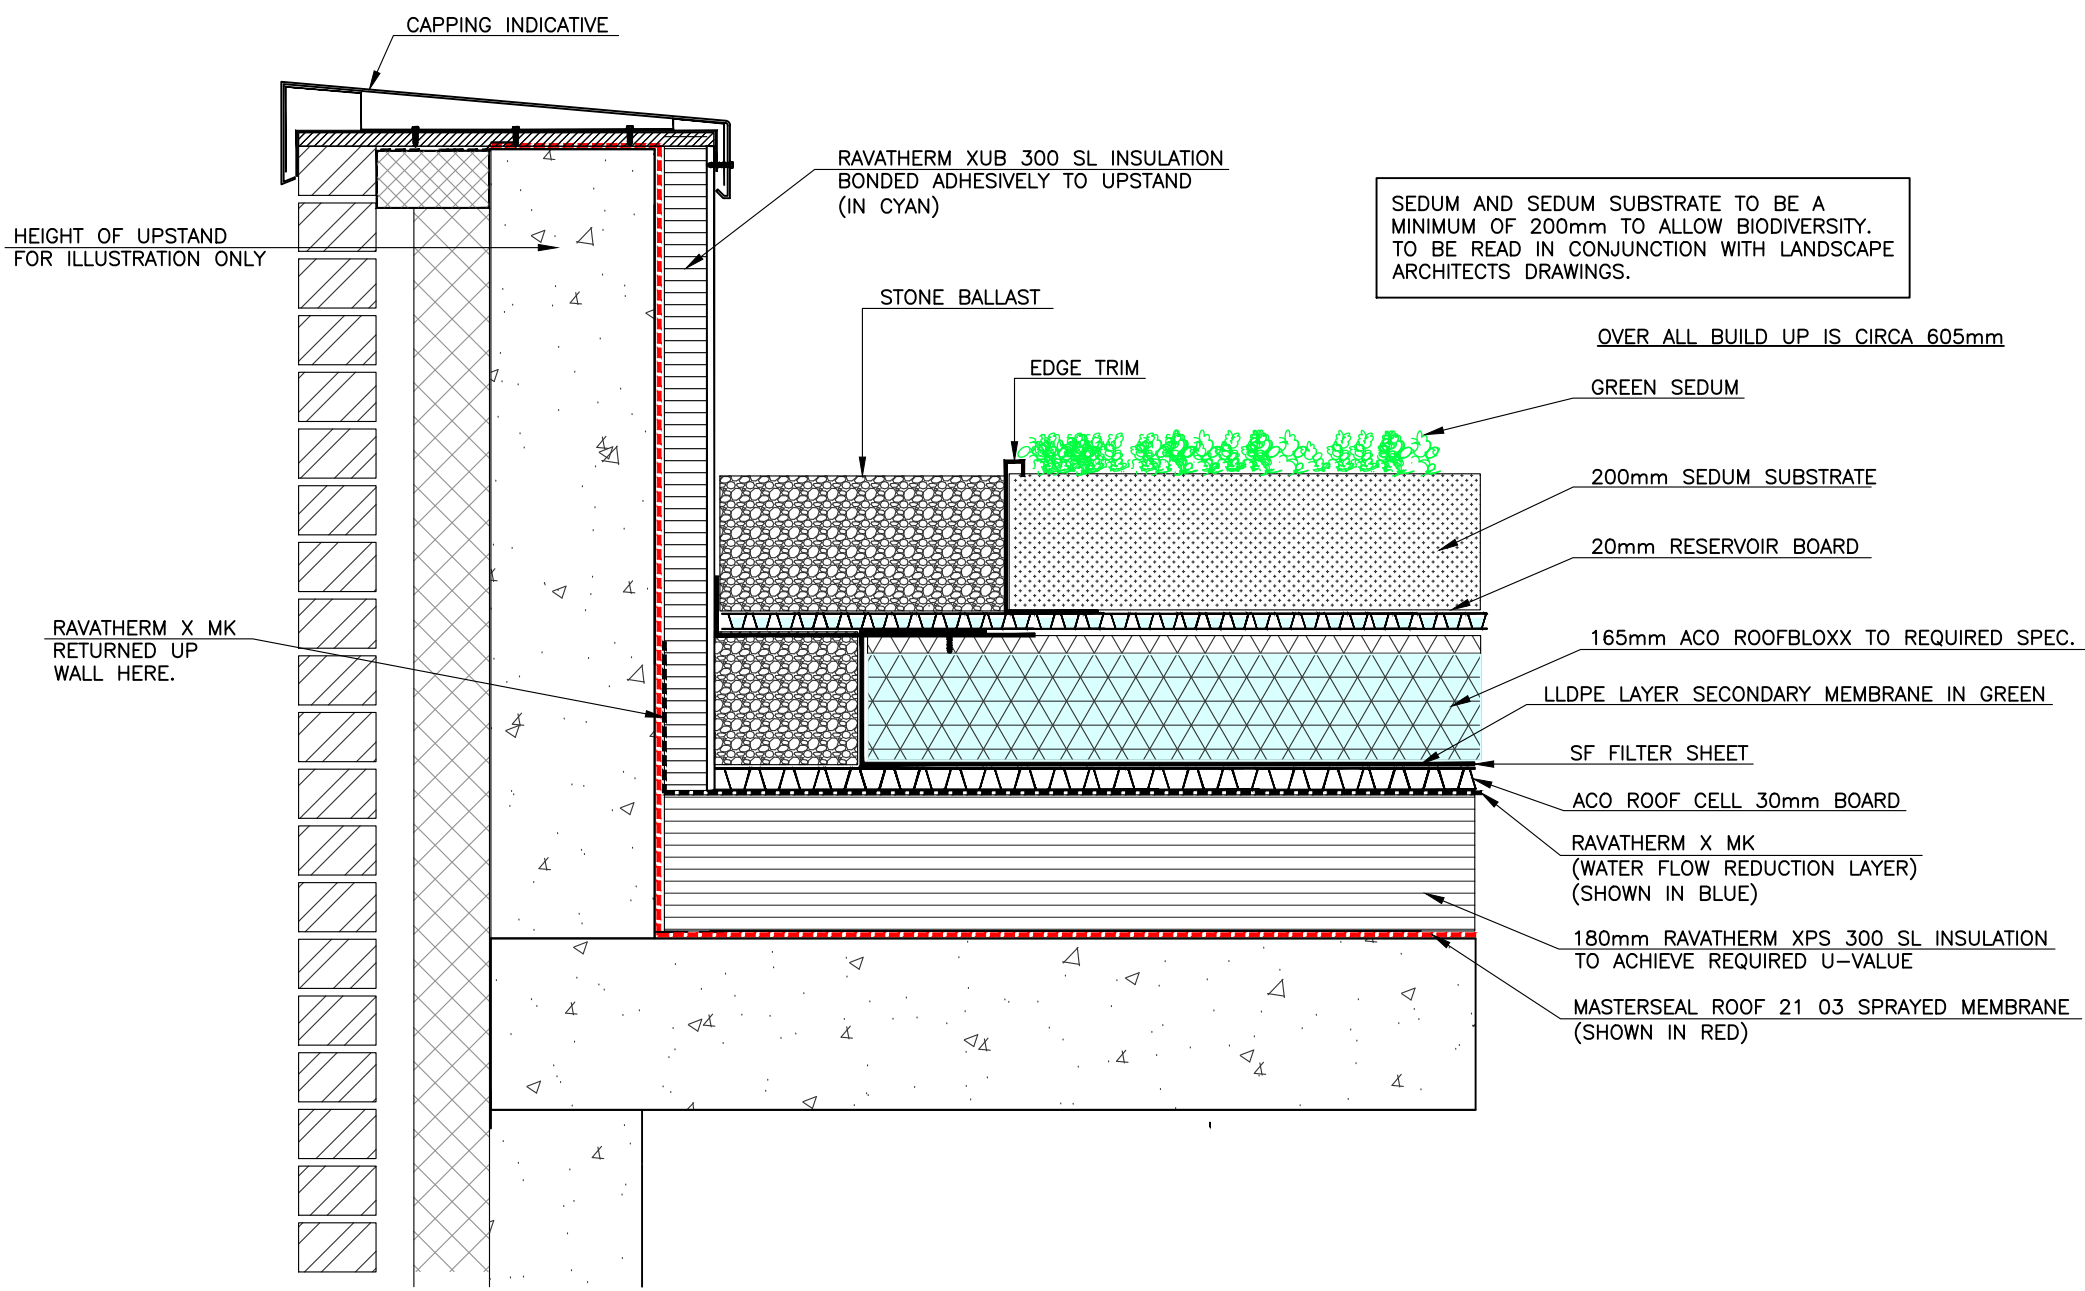

4
C6

SECTION THROUGH GREEN AND BLUE ROOF

SCALE 1:10

P03	ISSUED FOR STAGE 3 LRD PLANNING	POS	13.05.25
P02	ISSUED FOR STAGE 3 LRD PLANNING	POS	06.05.25
P01	ISSUED FOR STAGE 2 LRD PLANNING	POS	06.12.24
Rev	Revision details		By Date

Drawn by:	POS	For discussion
Design by:	MW	For tender
Check by:	AS	For construction



JJ Campbell & Associates
Consulting Civil & Structural Engineers
+353 (1) 298 0158
info@jc.ie
F1 Nalgrove Office Park,
Ballymore, Dublin 14, Ireland,
D14A6R5.
www.jc.ie



IQNet
INTERNATIONAL CERTIFICATION NETWORK



ACEI
MEMBER OF

Client
ARBATAX ULC - BLACKPITTS

Architect
HORAN RAINFORD ARCHITECTS

Project Name
**BLACKPITTS -
STUDENT ACCOMADATION**

Drawing Title
DETAILS

Original Drawing Size : A1
Scale : SEE DRAWING
Copyright © JJ Campbell & Assoc

Project No.
2419-10

Drawing No.
C6