




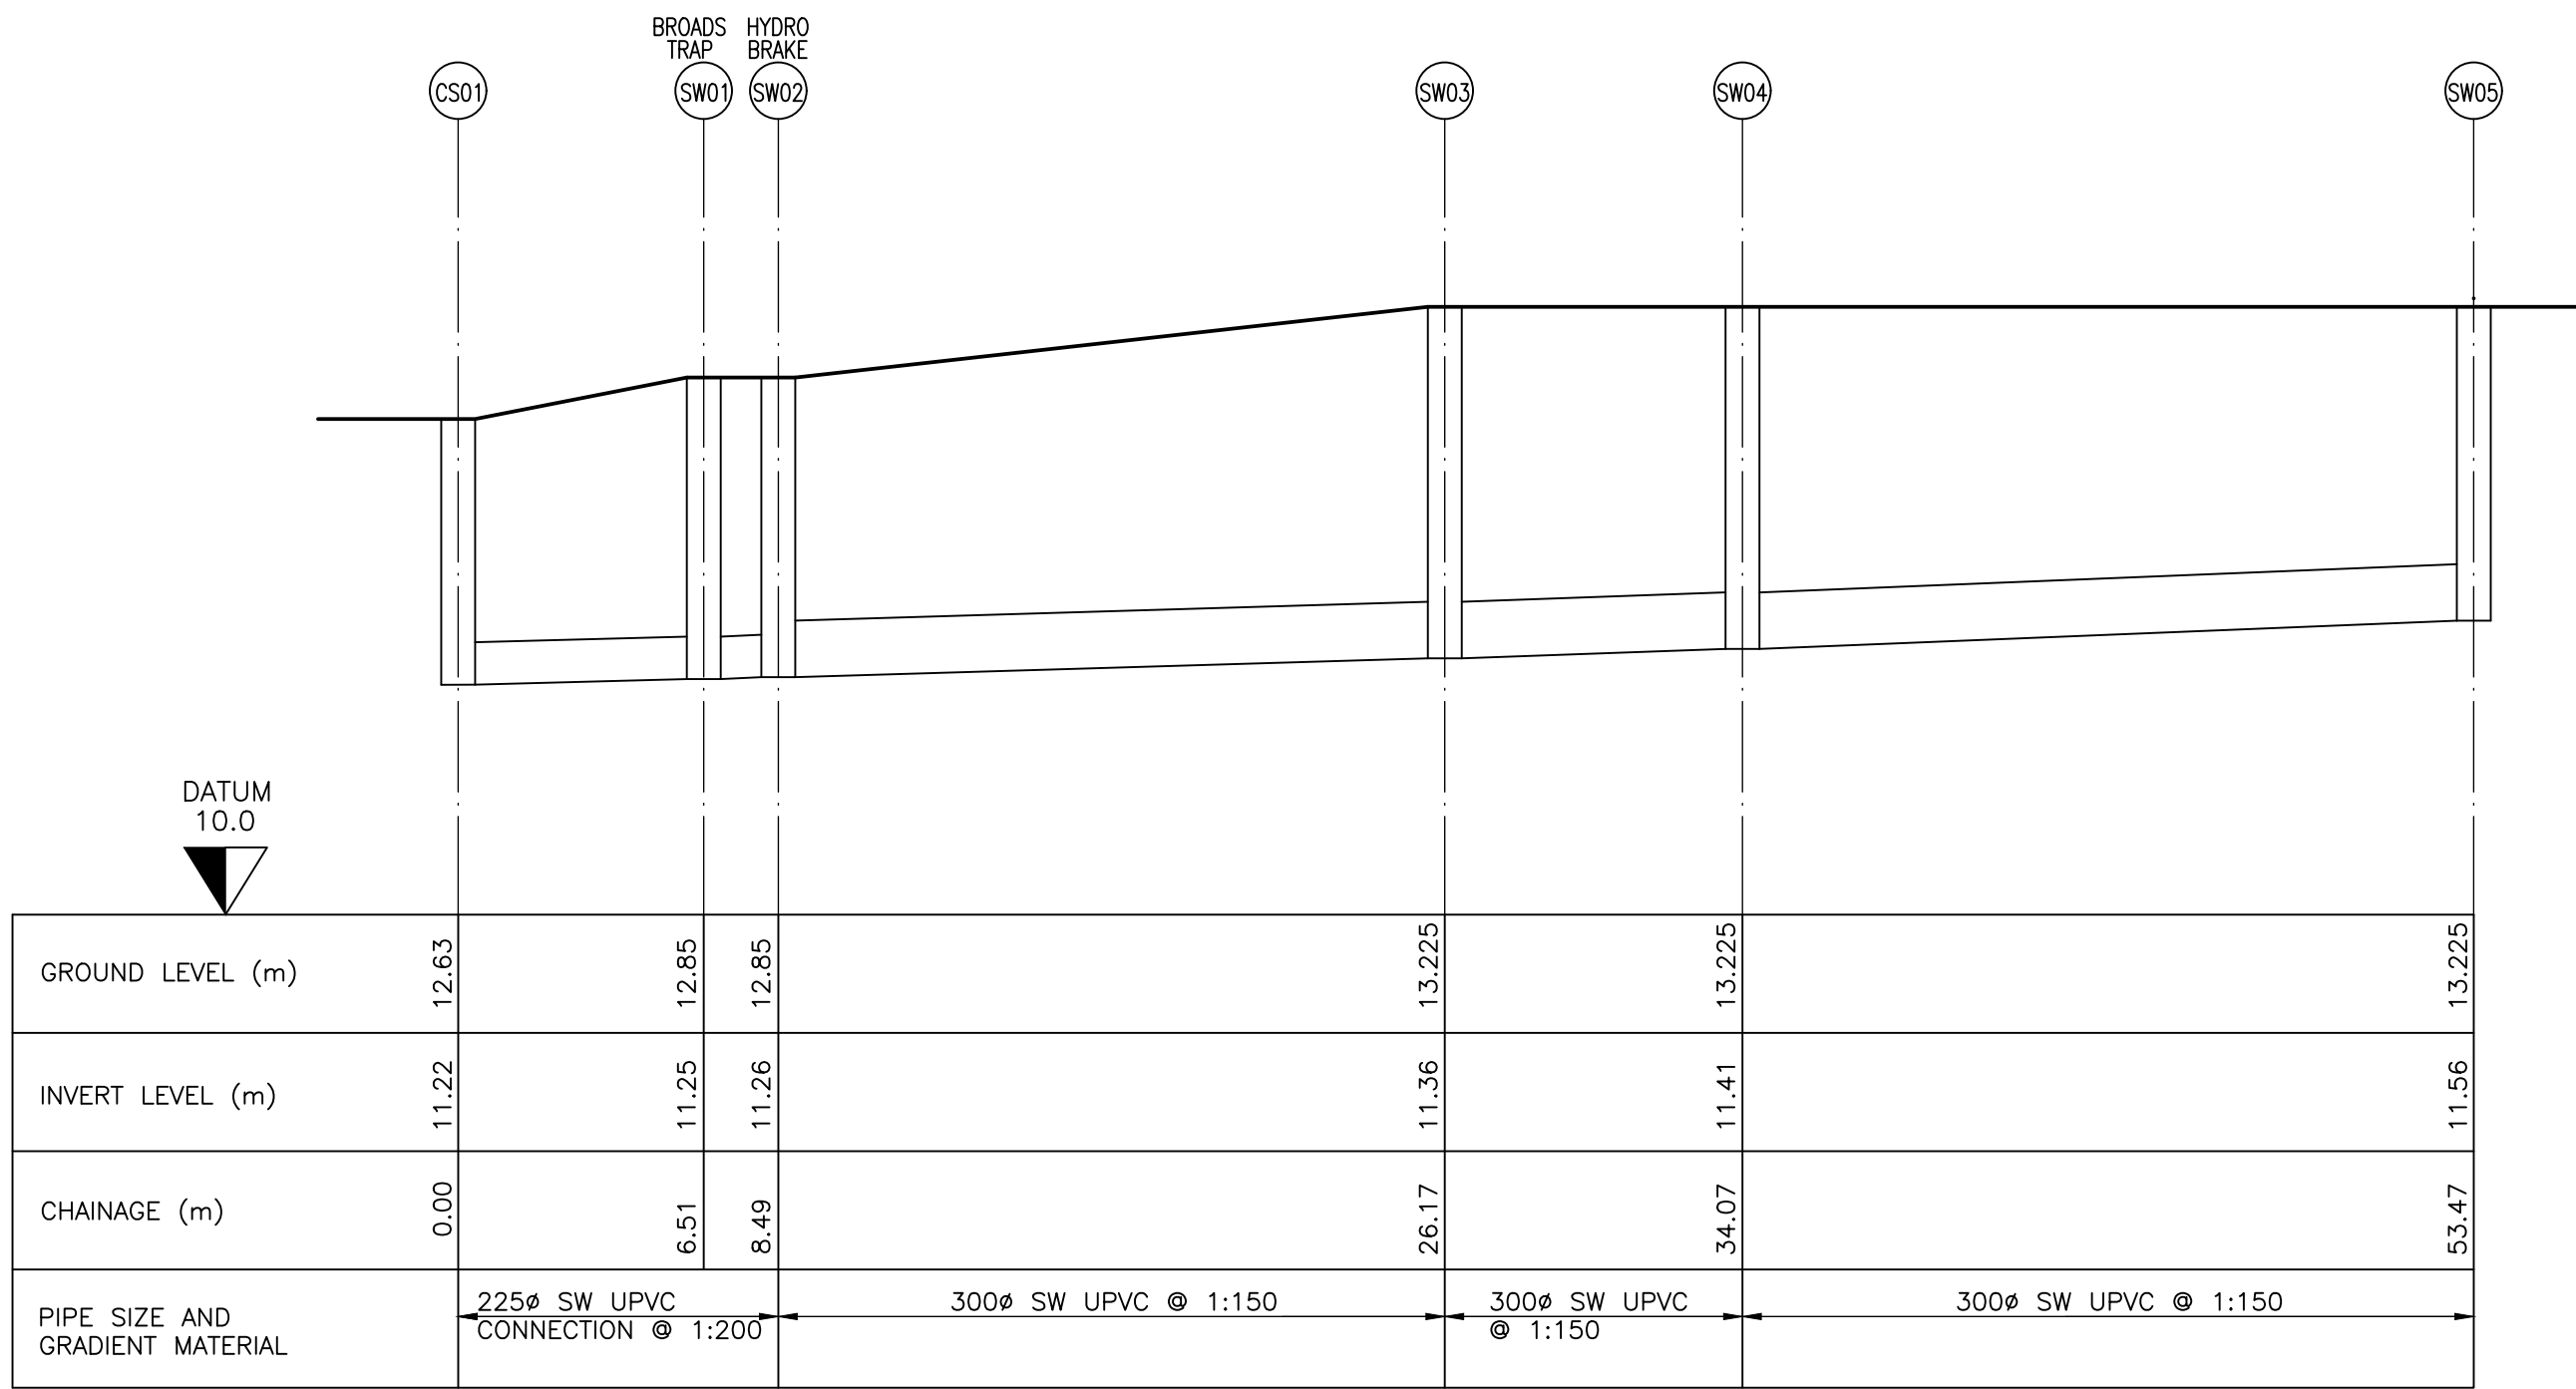

1 LONGITUDINAL SECTION THROUGH SURFACE SEWER
SCALE 1:1000H 1:50V

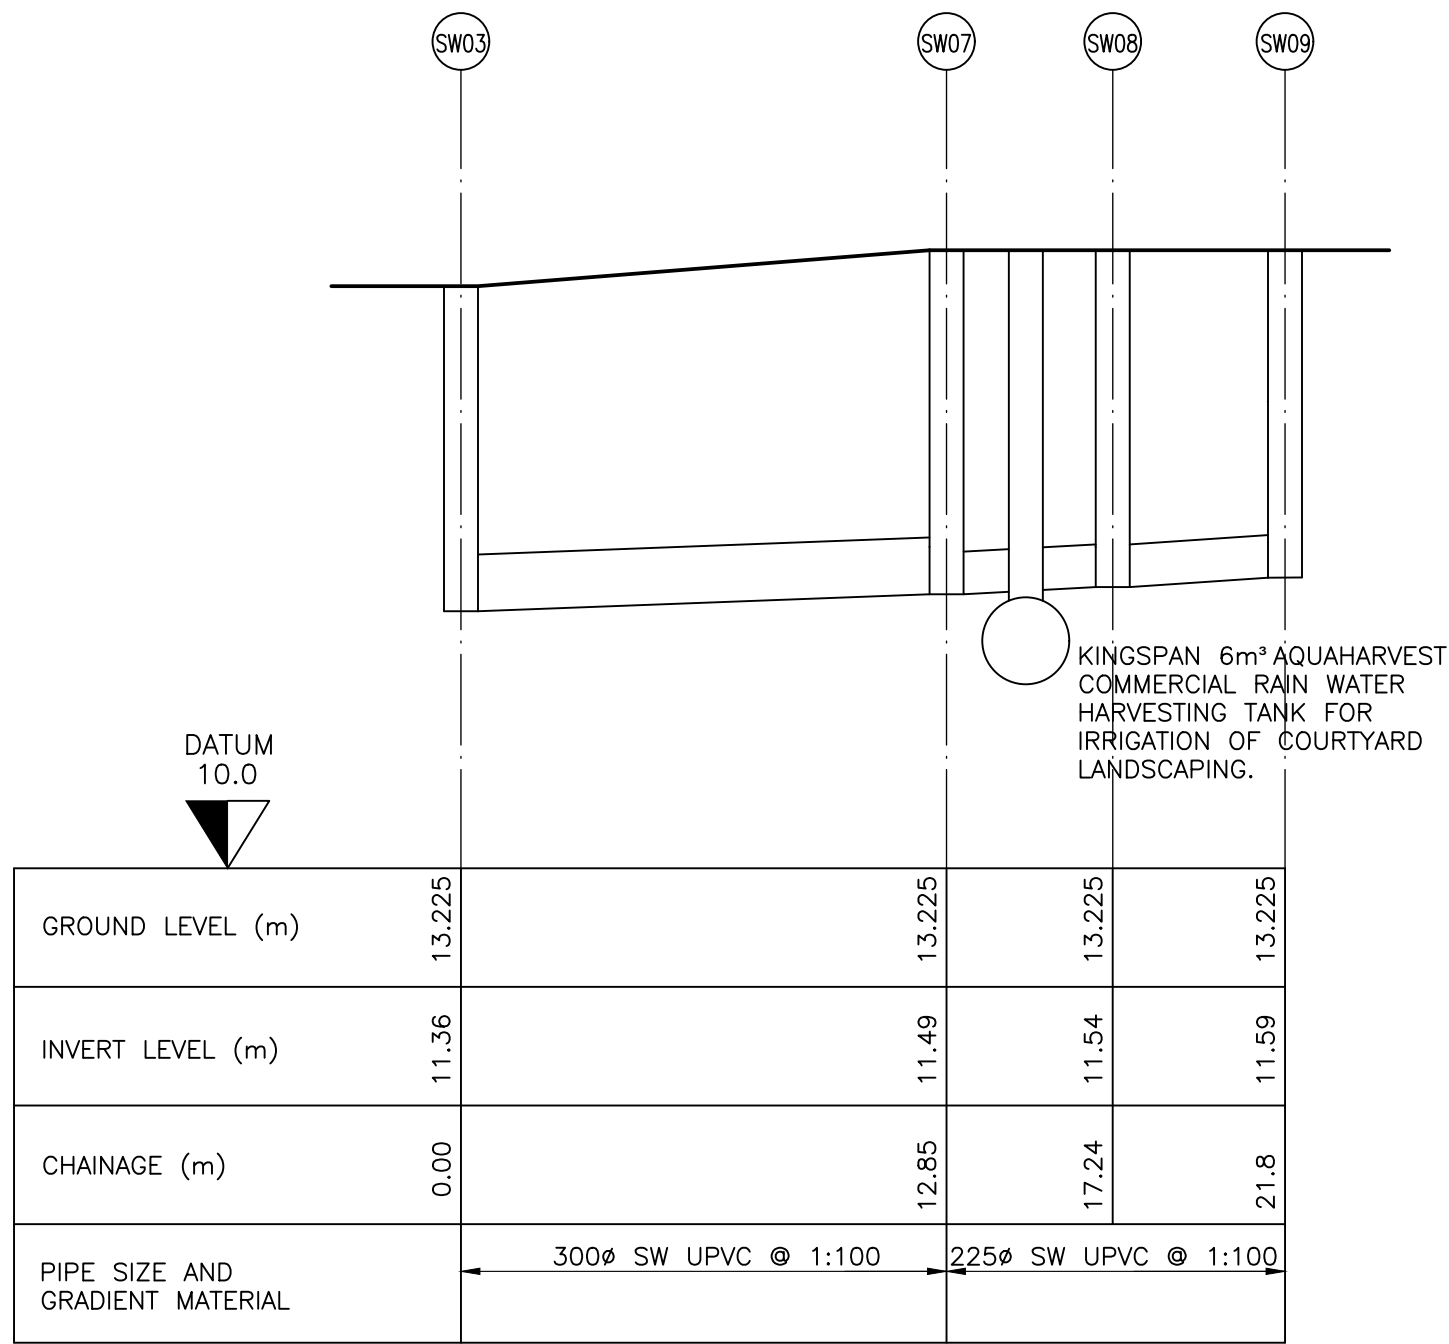

2 LONGITUDINAL SECTION THROUGH SURFACE SEWER
SCALE 1:1000H 1:50V

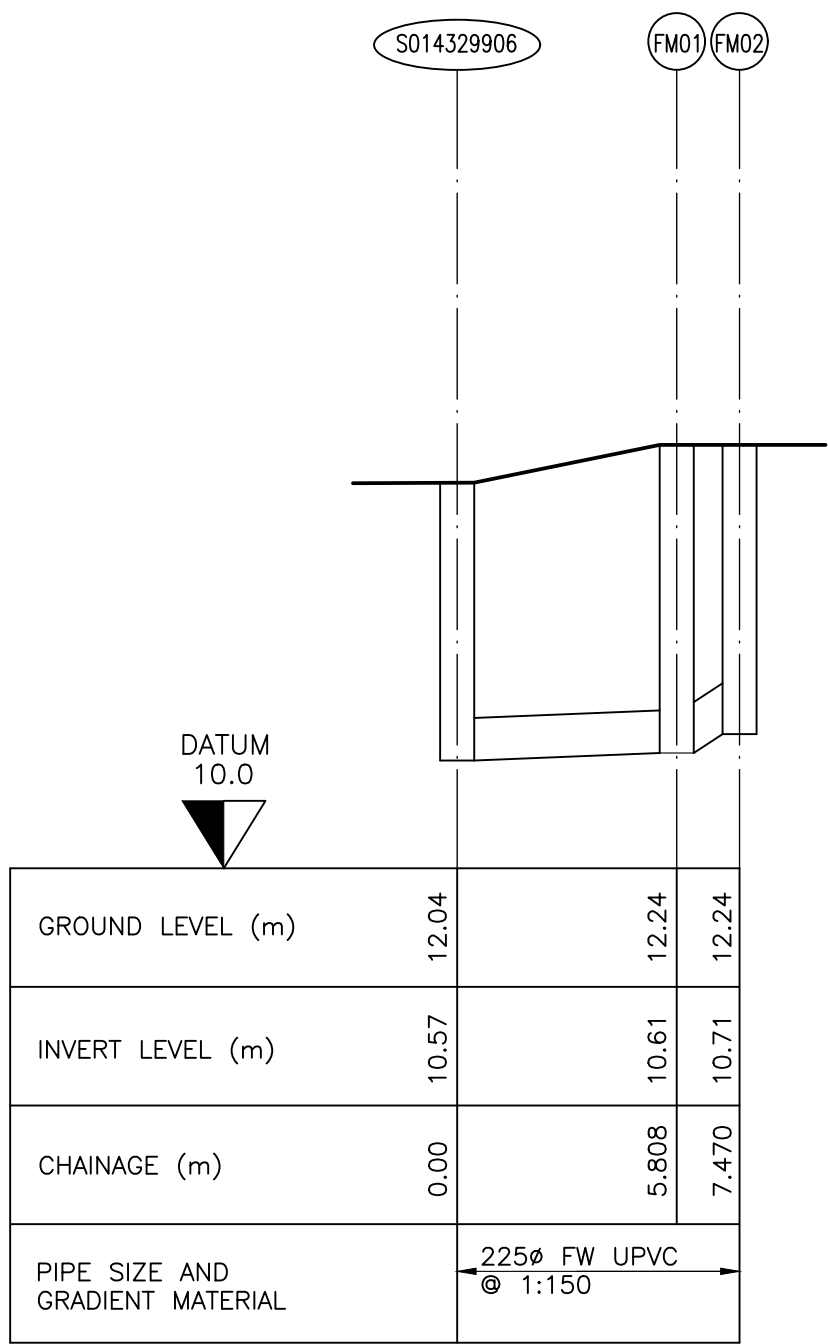

3 LONGITUDINAL SECTION THROUGH FOUL SEWER
SCALE 1:1000H 1:50V

P03	ISSUED FOR STAGE 3 LRD PLANNING	POS	13.05.25
P02	ISSUED FOR STAGE 3 LRD PLANNING	POS	06.05.25
P01	ISSUED FOR STAGE 2 LRD PLANNING	POS	06.12.24
Rev	Revision details		By Date

Drawn by:	POS	For discussion	
Design by:	MW	For tender	
Checkd by:	AS	For construction	

JJ Campbell & Associates
Consulting Civil & Structural Engineers
+353 (0) 209 5158
info@jic.ie
F1 Nalgrove Office Park,
Rathfarnham, Dublin 14, Ireland,
D14A6P5.
www.jic.ie

QUALITY
ISO 9001:2015
NSAI Certified

IQNet
INTERNATIONAL CERTIFICATION NETWORK

MEMBER OF
ACEI

Client	ARBATAX ULC - BLACKPITTS
Architect	HORAN RAINFORD ARCHITECTS
Project Name	BLACKPITTS - STUDENT ACCOMADATION
Drawing Title	LONGITUDINAL SECTIONS FOUL AND STORM
Original Drawing Size : A1	
Scale : SEE DRAWING	Copyright © JJ Campbll & Assoc
Project No. 2419-10	Drawing No. C7