


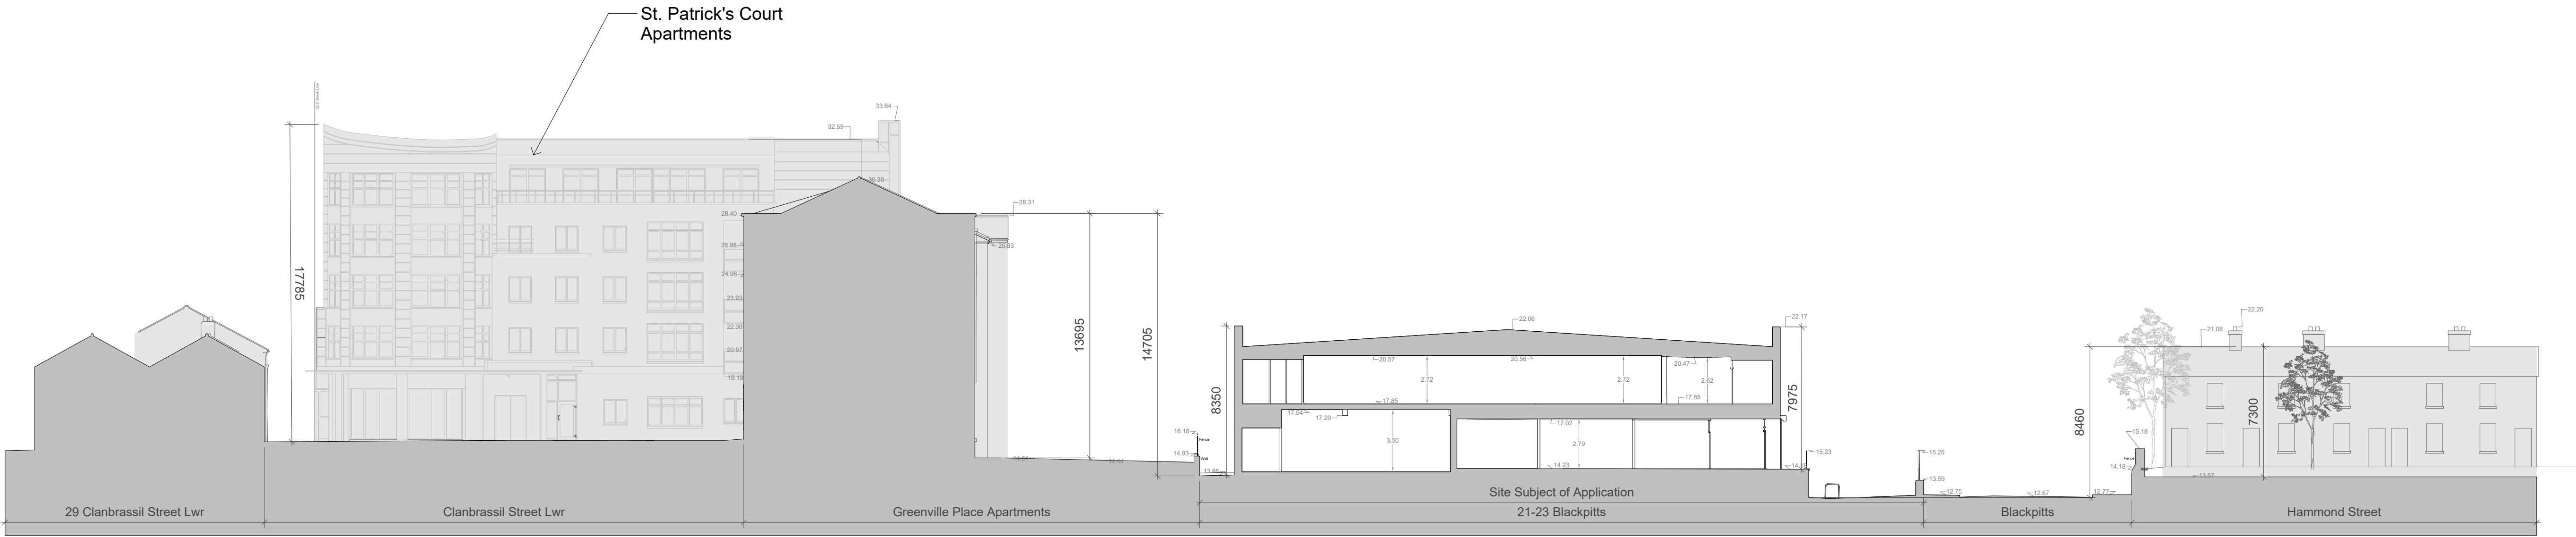

Existing Contextual Elevation D | 1 : 200



Existing Contextual Elevation E | 1 : 200



PLANNING

REV.	DATE	DETAILS
PROJECT: Blackpitts Student Housing		
ADDRESS: Blackpitts, Dublin 8		
STAGE: Planning		
SHEET TITLE: Existing Sections A and B		
DRAWN BY: MW		SCALE: 1 : 200
CHECKED BY: CDB		
FILE NAME:		
CODE	VOLUME	TYPE
675-HRA-XX-ZZ-DR-A-P104-S3-		
COMPANY	LEVEL	ROLE
horan rainsford architects		
35 Main Street Blackrock Dublin A94 E8H1		
1 01 7842404 info@horanrainsford.ie www.horanrainsford.ie		