



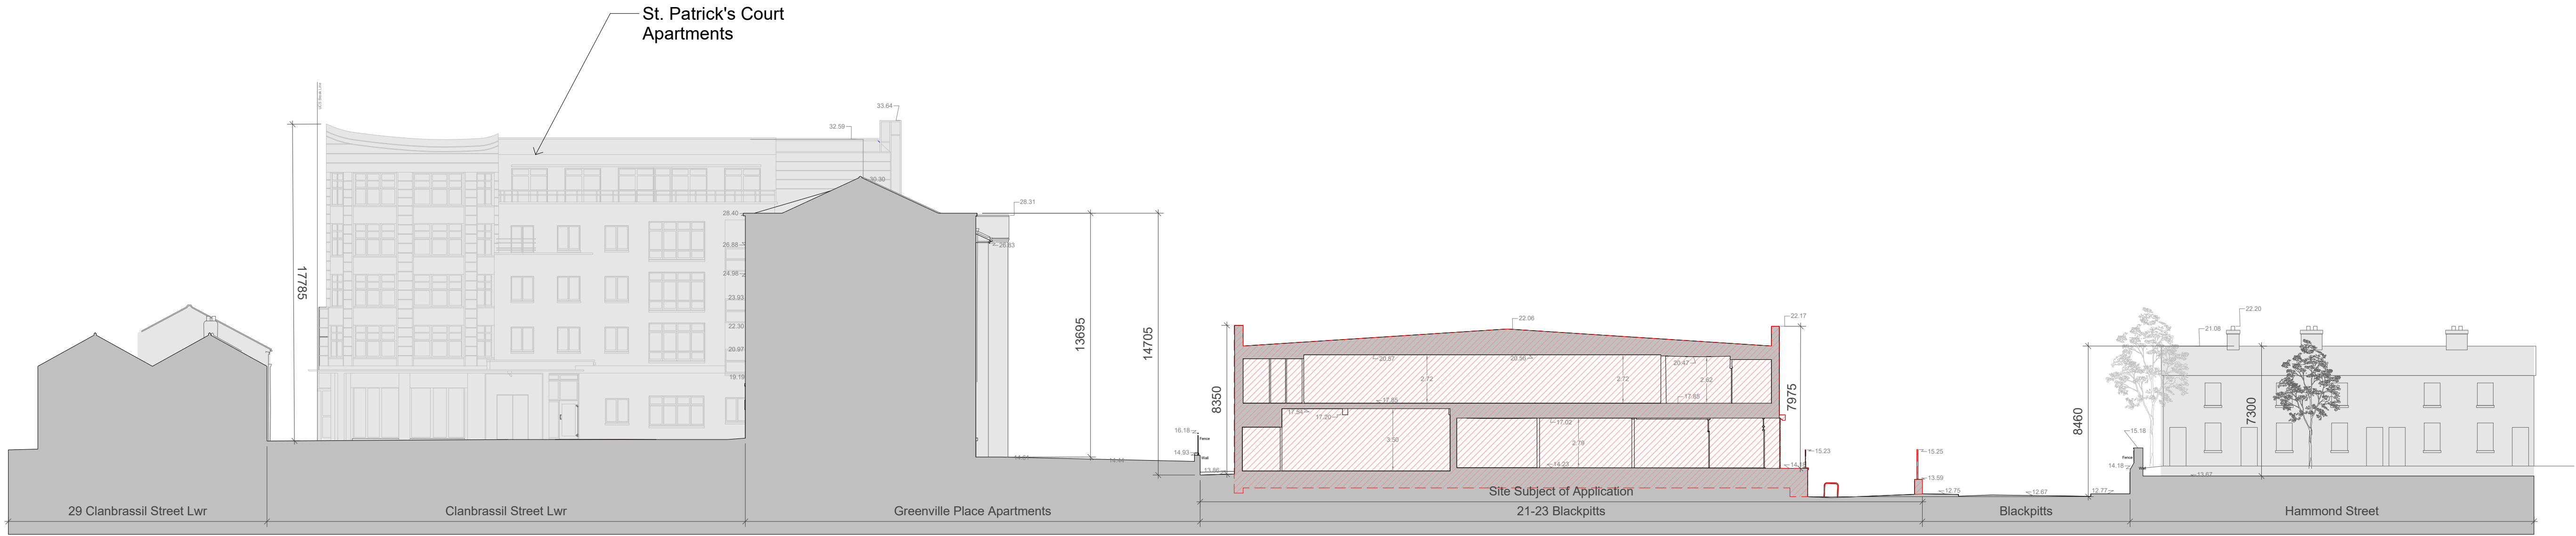

Demolition Contextual Section D | 1 : 200



Demolition Contextual Section - E | 1 : 200

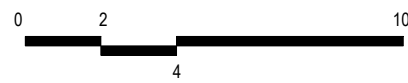

- Area subject of planning application
- Existing Structure
- Proposed Structure
- Demolition

PLANNING

REV.	DATE	DETAILS
PROJECT: Blackpitts Student Housing		
ADDRESS: Blackpitts, Dublin 8		
STAGE: Planning		
SHEET TITLE: Demolition Sections A and B		
DRAWN BY: MW SCALE: As indicated		
CHECKED BY: CDB		
FILE NAME:		
CODE	VOLUME	TYPE
675-HRA-XX-ZZ-DR-A-P107-S3-		
COMPANY	LEVEL	ROLE
horan rainsford architects		
35 Main Street, Blackrock, Dublin A94 E8H1		
1 01 7642404 info@horanrainsford.ie www.horanrainsford.ie		
PRACTICE ADDRESS		