


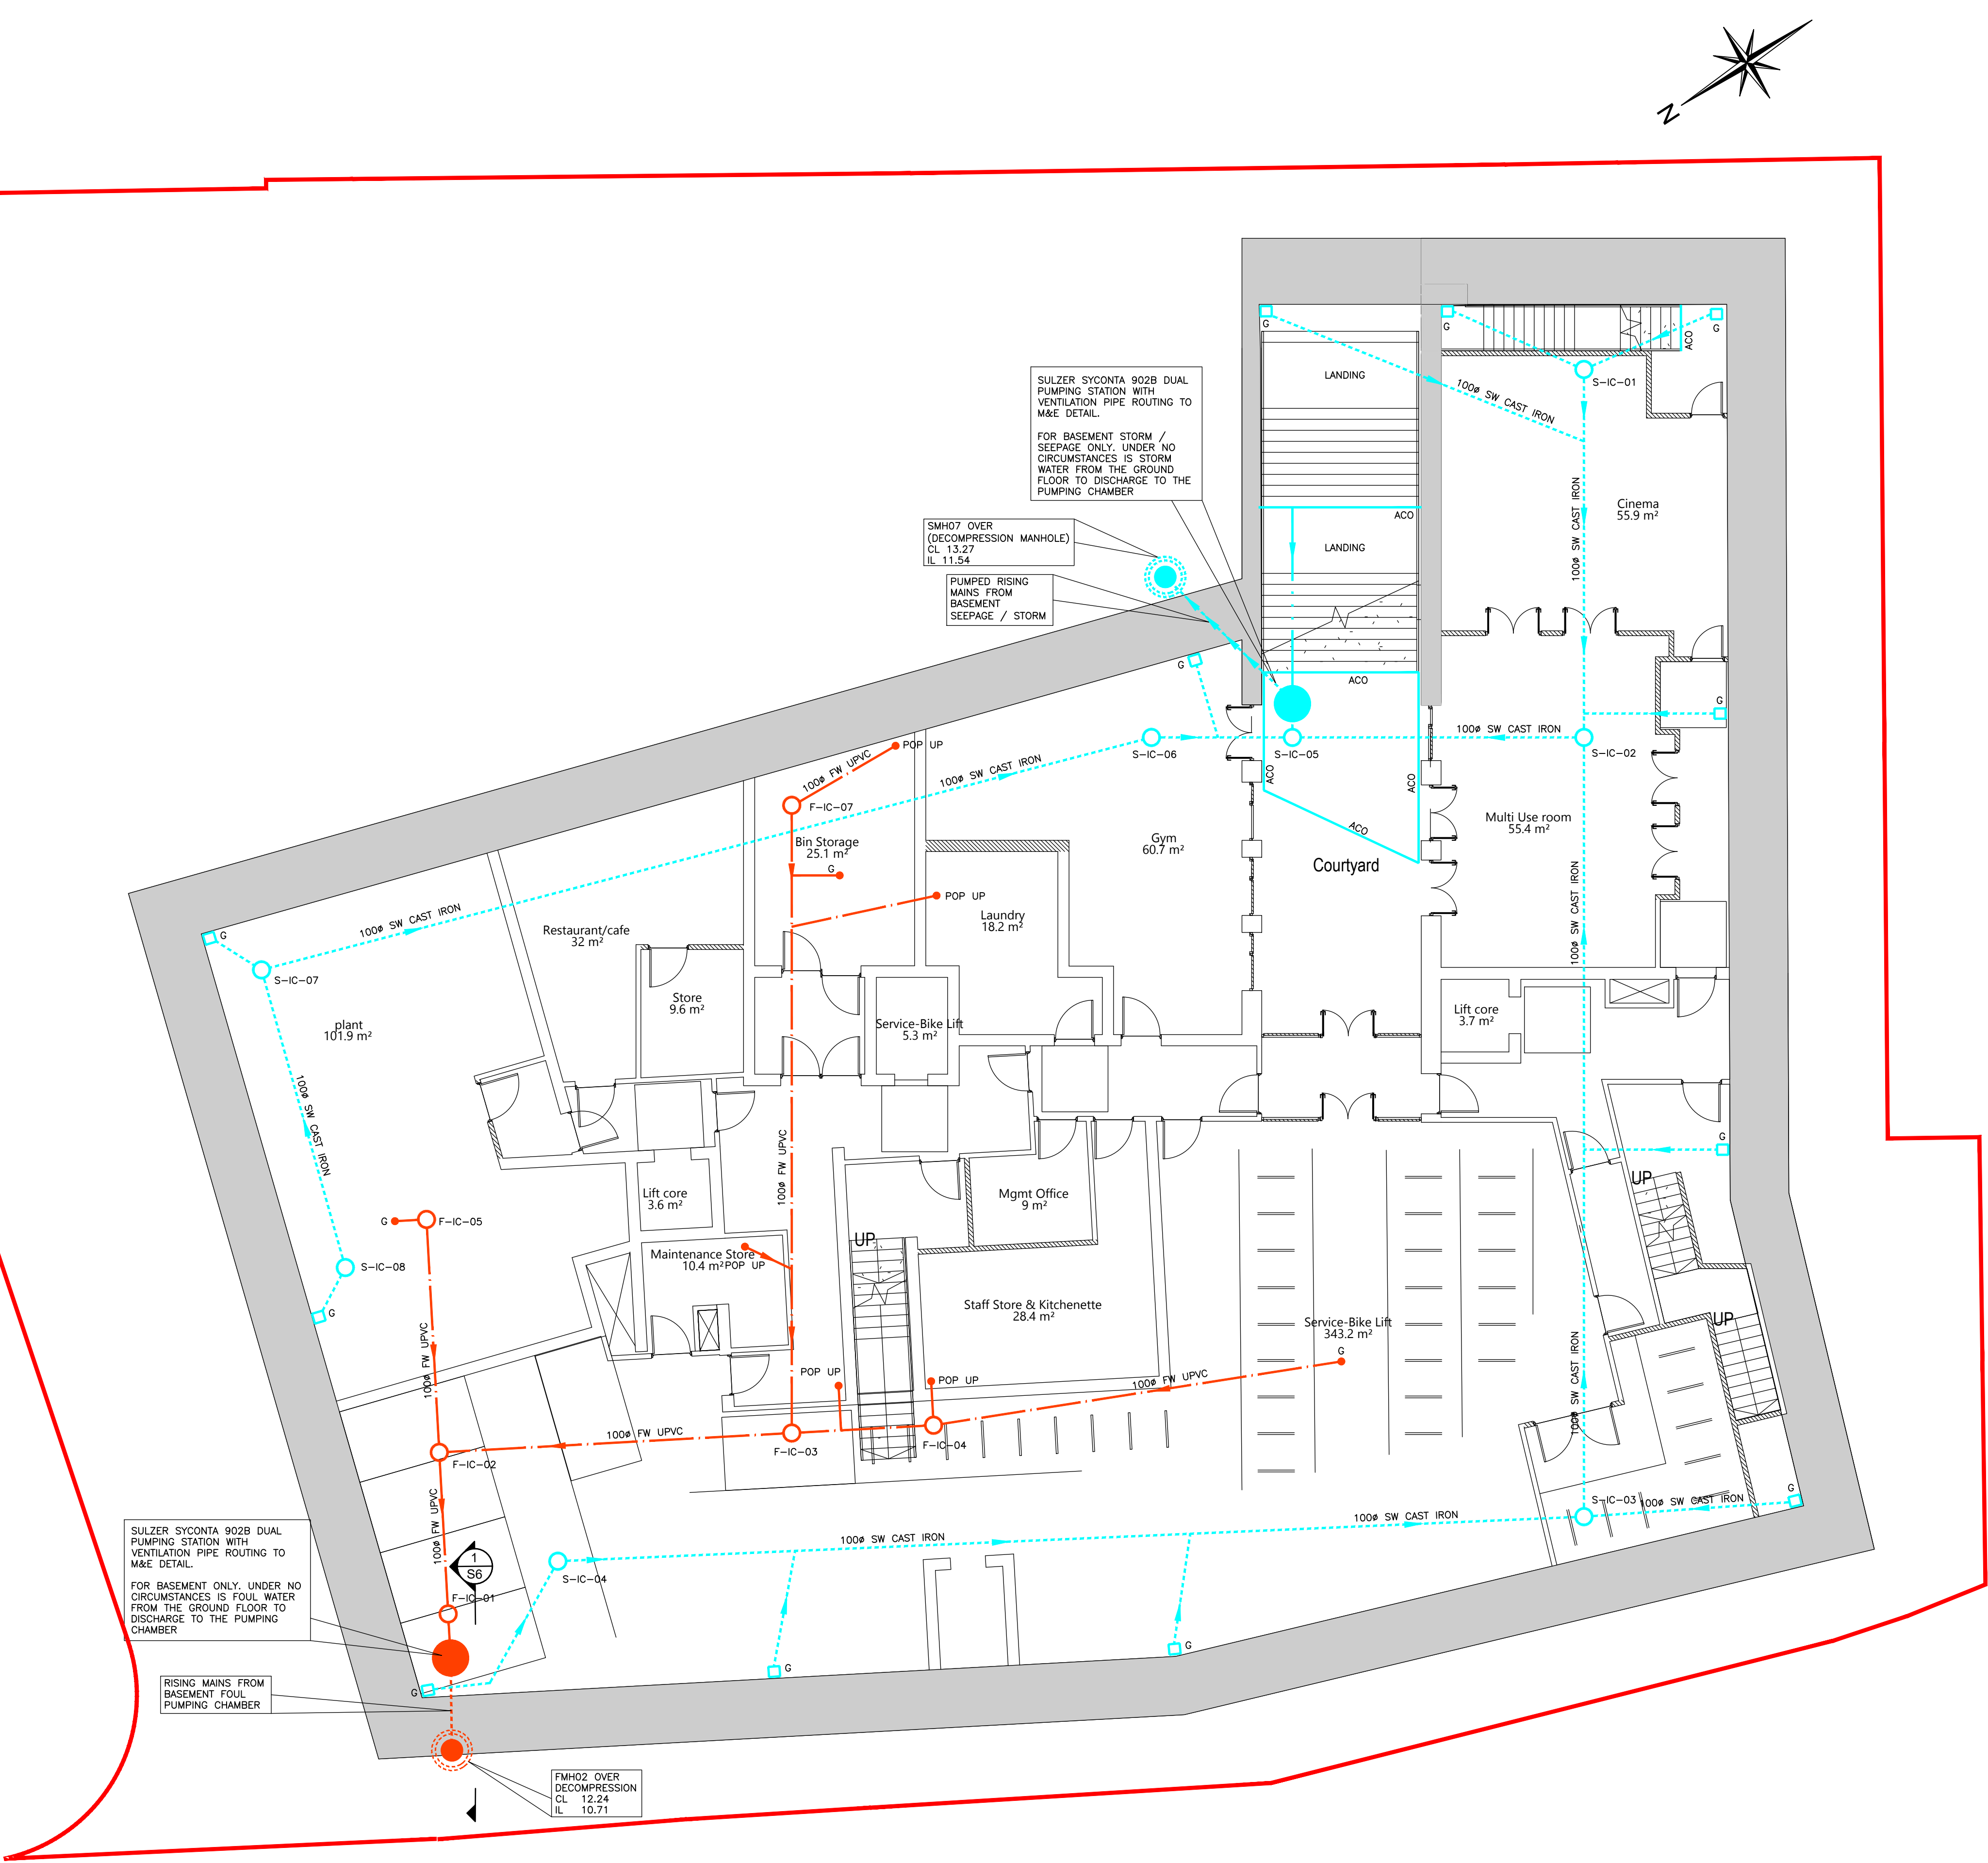

LEGEND	
	SURFACE WATER
	DRAINAGE FOR GROUND WATER SEEPAGE ONLY THROUGH SLAB AND RETAINING WALLS
	FOUL WATER
	SITE BOUNDARY
	PUMPED RISING MAIN

P03	ISSUED FOR STAGE 3 LRD PLANNING	POS	13.05.25
P02	ISSUED FOR STAGE 3 LRD PLANNING	POS	06.05.25
P01	ISSUED FOR STAGE 2 LRD PLANNING	POS	06.12.24
Rev	Revision details	By	Date

Drawn by:	POS	For discussion	
Design by:	MW	For tender	
Check by:	AS	For construction	

JJ Campbell & Associates
Consulting Civil & Structural Engineers
+353 (1) 298 0538
info@jc.ie
F1 Nalgrove Office Park,
Rathfarnham, Dublin 14, Ireland,
D14A6R55.
www.jc.ie

-IQNet-
INTERNATIONAL CERTIFICATION NETWORK

MEMBER OF
ACEI

Client
ARBATAX ULC - BLACKPITS

Architect
HORAN RAINFORD ARCHITECTS

Project Name
**BLACKPITTS -
STUDENT ACCOMADATION**

Drawing Title
**BASEMENT PLAN
FOUL AND STORM**

Original Drawing Size : A1
Scale : SEE DRAWING Copyright © JJ Campbell & Assoc

Project No.
2419-10

Drawing No.
C1