


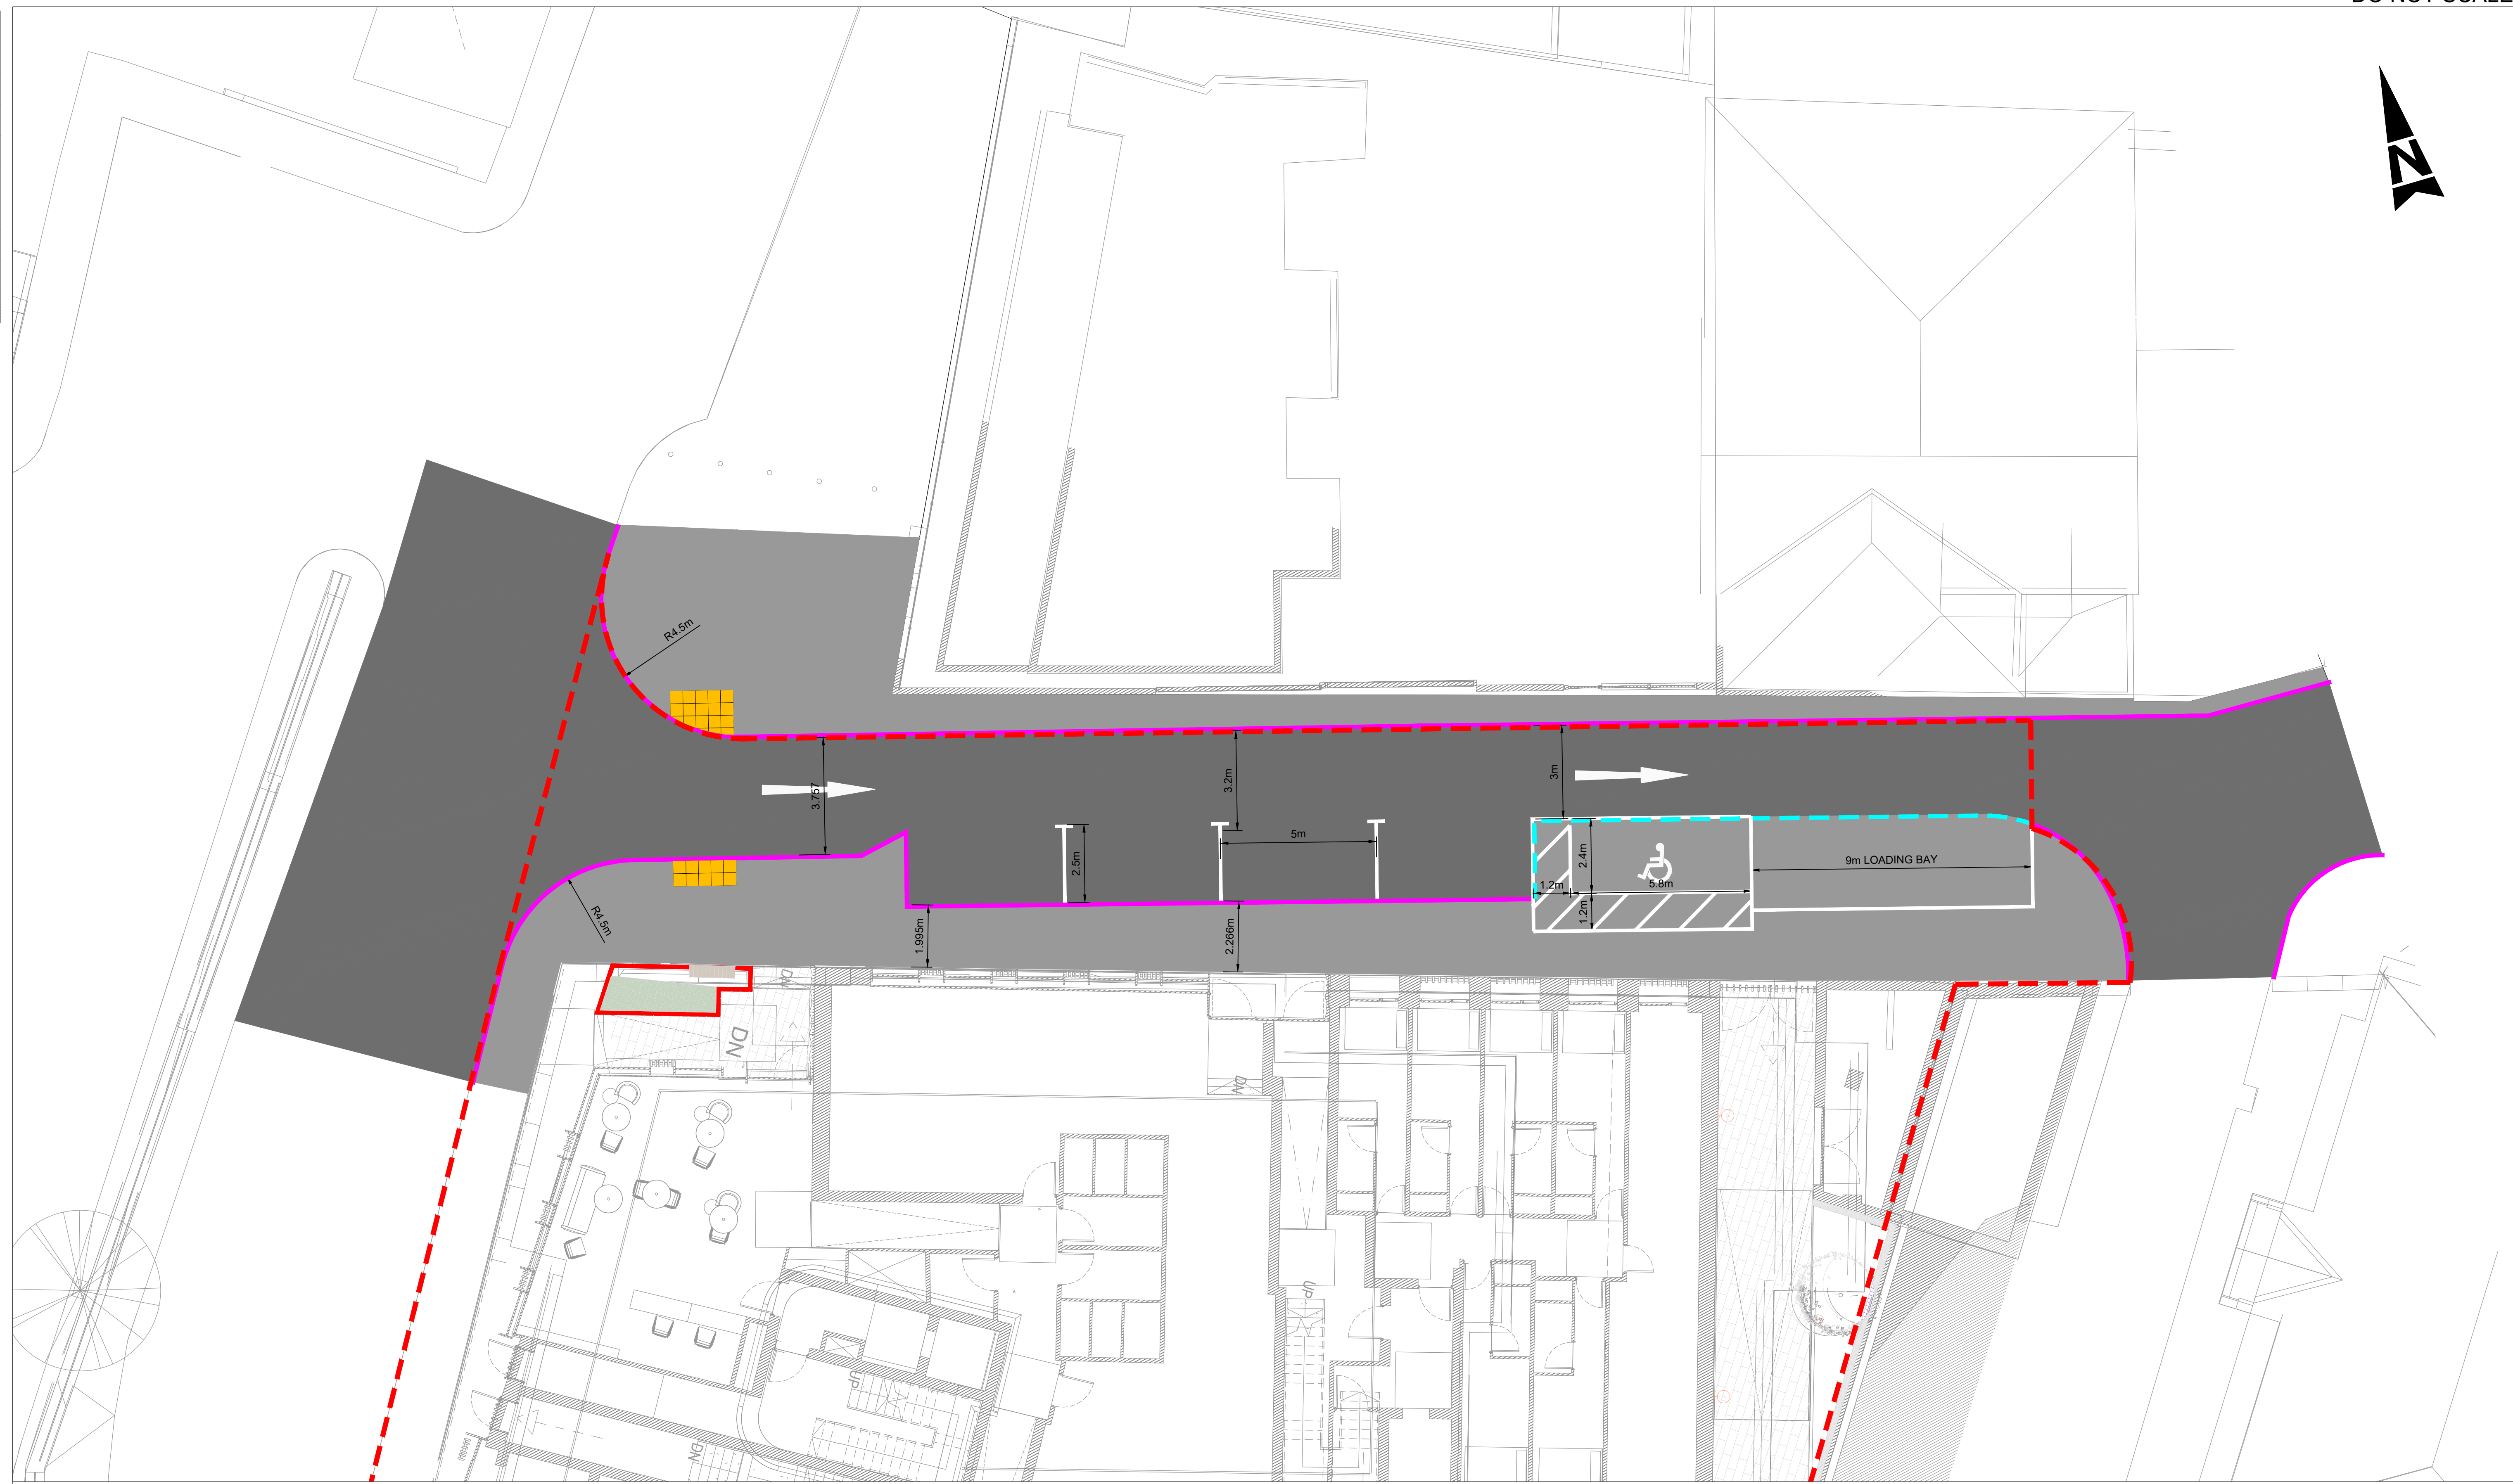

1. ALL DIMENSIONS ARE IN MILLIMETRES UNLESS NOTED OTHERWISE
2. ONLY WRITTEN DIMENSIONS SHALL BE USED. NO DIMENSIONS SHALL BE SCALED FROM THE DRAWINGS
3. ALL LEVELS ARE IN METRES AND ARE TO MALIN HEAD DATUM
4. ALL COORDINATES ARE IN METRES AND ARE TO IRISH TRANSVERSE MERCATOR
5. DRAWINGS ARE TO BE READ IN CONJUNCTION WITH THE SPECIFICATION

LEGEND

-  SITE BOUNDARY
-  PROPOSED 125mm UPSTAND KERB
-  PROPOSED BEVELLED KERB
-  PROPOSED CARRIAGEWAY
-  PROPOSED FOOTPATH
-  PROPOSED UNCONTROLLED TACTILE PAVING

KEY PLAN

P01	11.07.25	PLANNING				RC	NC	NV	NC
Rev.	Date	Description				By	Rev'd	Chkd	App'd

Drawing Status		PLANNING		Suitability		A2		Project Title									
AtkinsRéalis DUBLIN CORK GALWAY DUNDALK ATKINS HOUSE, 150 AIRSIDE BUSINESS PARK, SWORDS, DUBLIN, K67 KSW4. Tel : +353 1 810 8000 Email : info.ie@atkinsrealis.com								BLACKPITTS STUDENT ACCOMODATION									
								Drawing Title									
								ROAD LAYOUT									
Client								Scale		Drawn		Checked		Reviewed		Authorised	
								1:100 @ A1		RC		NV		NV		NV	
								Original Size		Date		Date		Date		Date	
								A1		11.07.25		11.07.25		11.07.25		11.07.25	
								Drawing Number		Revision							
BLACKPITTS STUDENT ACCOMODATION								0114189-ATK-XX-XX-CE-SK-950101									
								P01									