
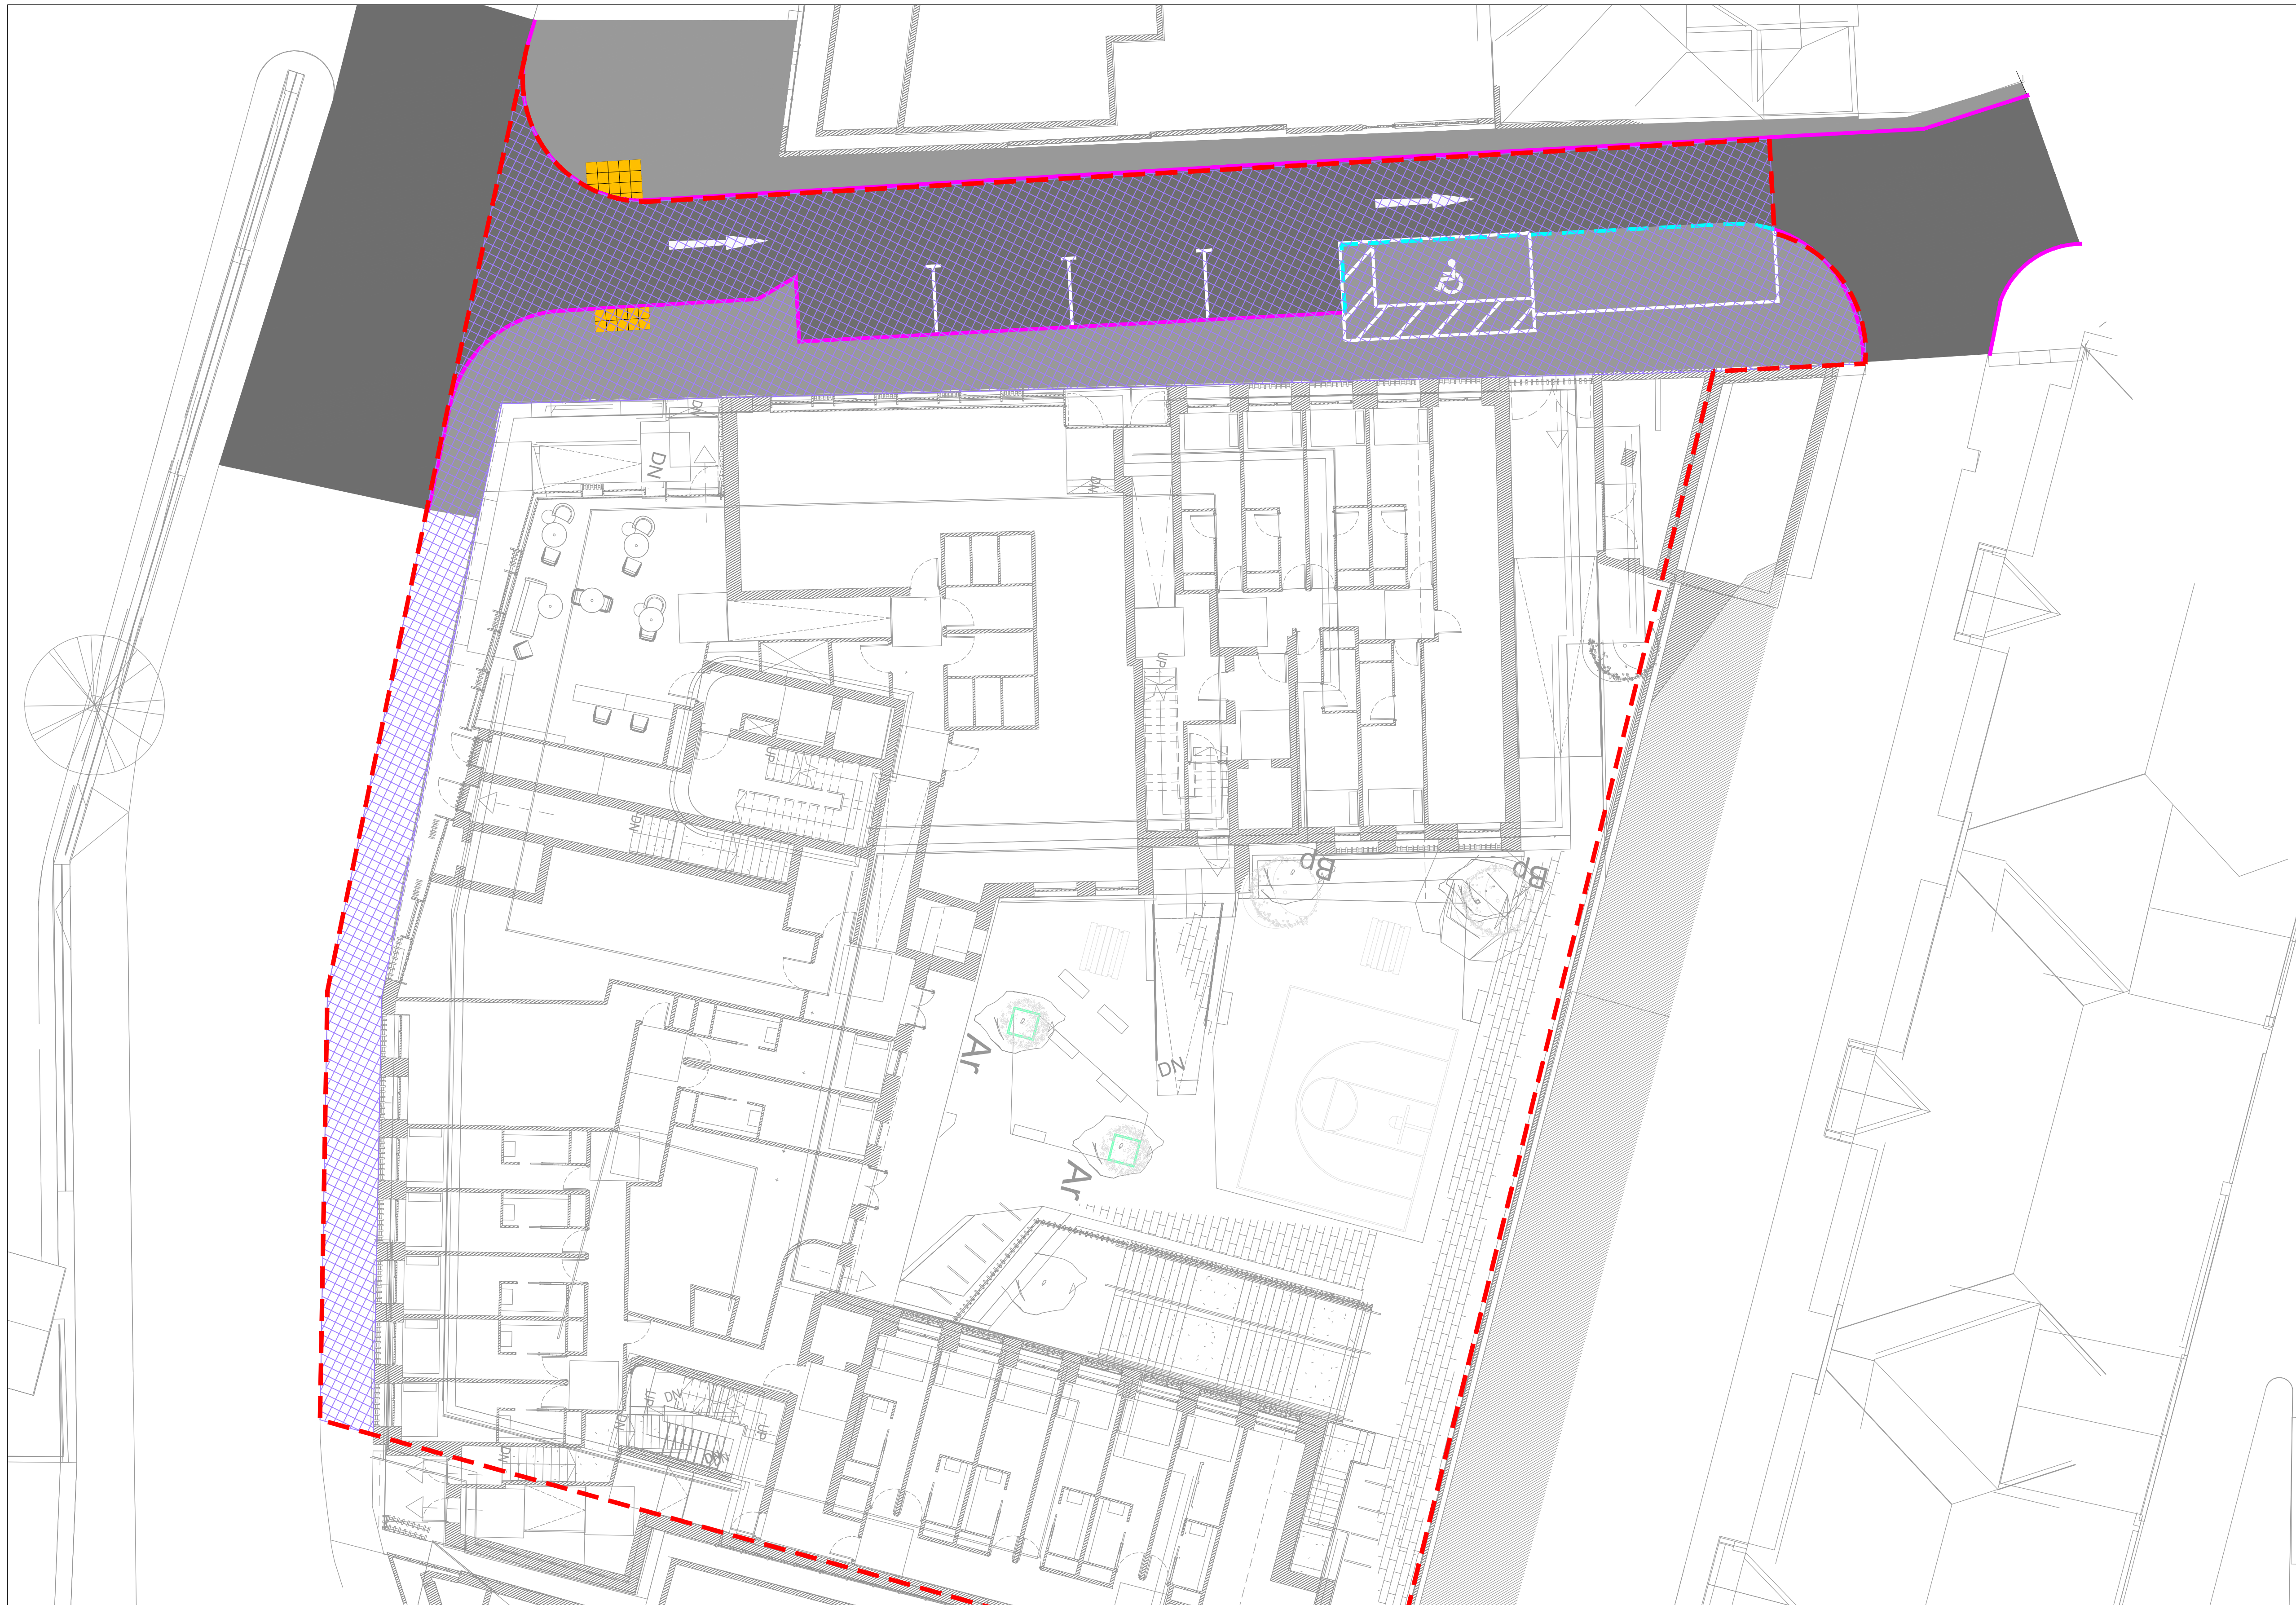


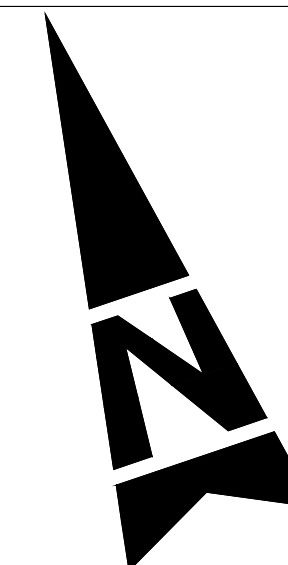

1. ALL DIMENSIONS ARE IN MILLIMETRES UNLESS NOTED OTHERWISE
2. ONLY WRITTEN DIMENSIONS SHALL BE USED. NO DIMENSIONS SHALL BE SCALED FROM THE DRAWINGS
3. ALL LEVELS ARE IN METRES AND ARE TO MALIN HEAD DATUM
4. ALL COORDINATES ARE IN METRES AND ARE TO IRISH TRANSVERSE MERCATOR
5. DRAWINGS ARE TO BE READ IN CONJUNCTION WITH THE SPECIFICATION

 SITE BOUNDARY
 AREA TO BE TAKEN IN CHARGE BY DUBLIN CITY COUNCIL

P01	22.07.25	PLANNING					RR	RR	NV	N
Rev.	Date	Description					By	Rev'd	Chk'd	Apr

 AtkinsRéalis

BLACKPITTS
STUDENT ACCOMODATION

	Revisio
--	---------