


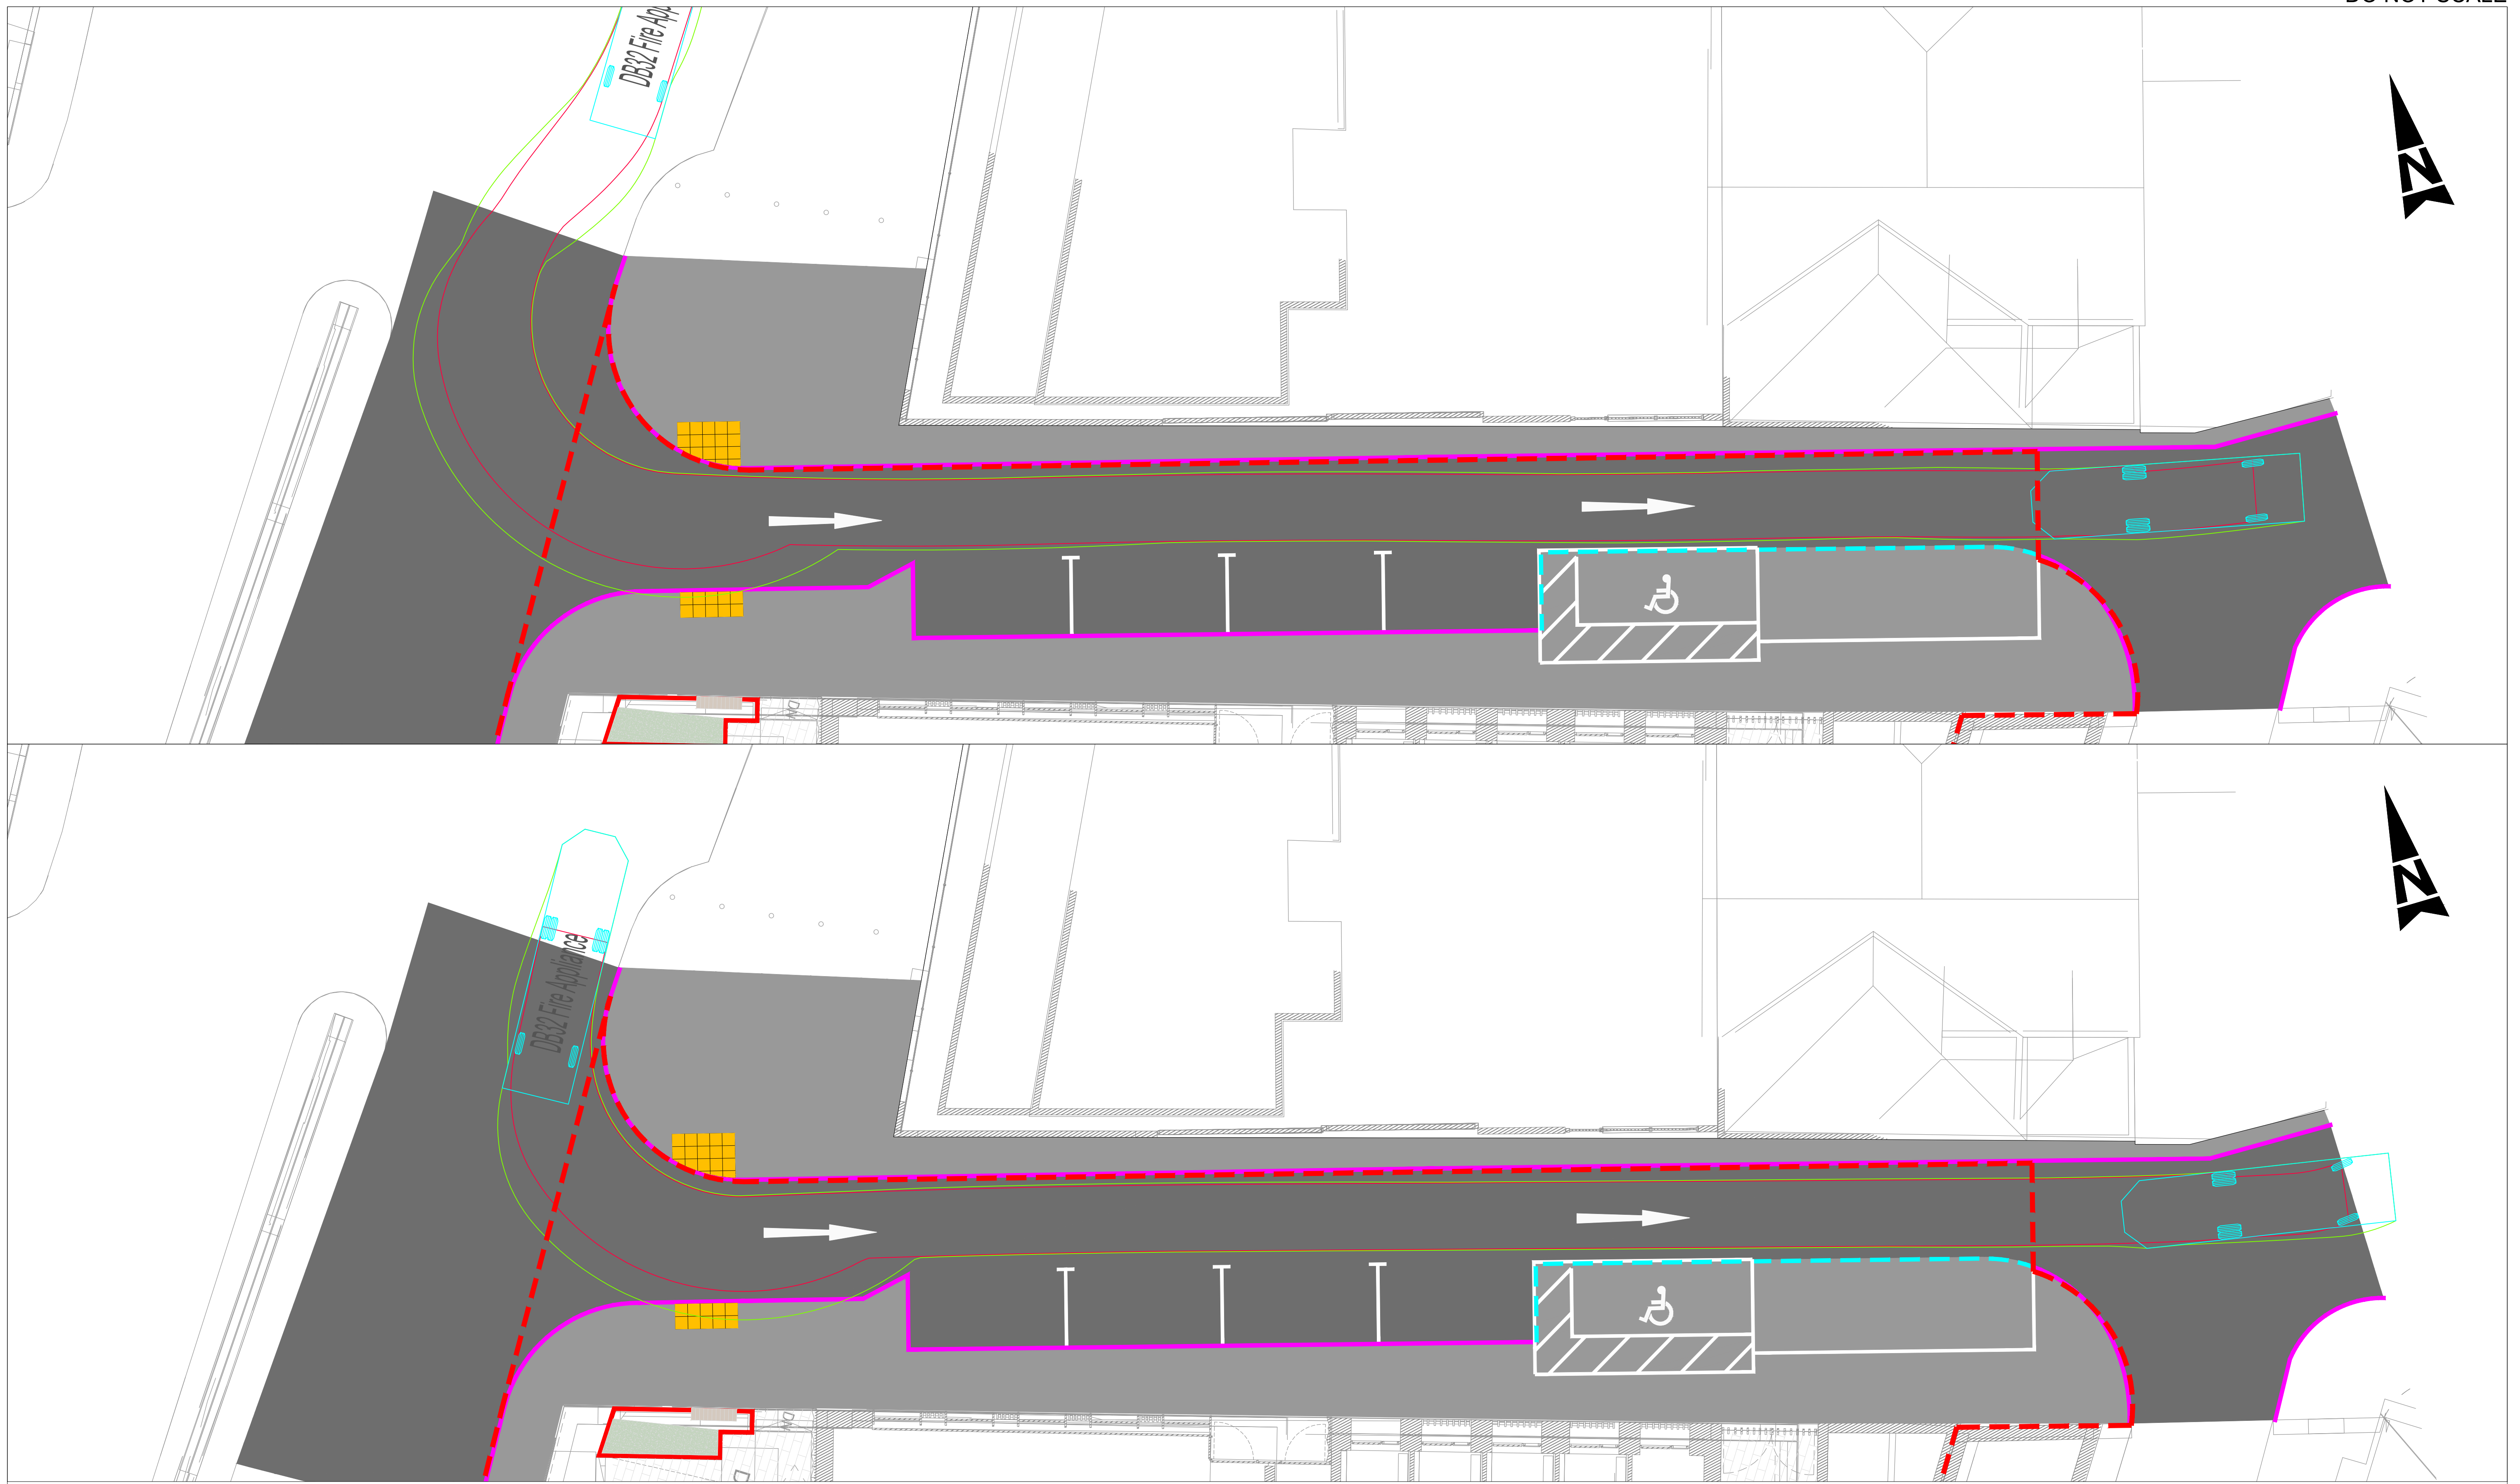

KEY PLAN

1. ALL DIMENSIONS ARE IN MILLIMETRES UNLESS NOTED OTHERWISE
2. ONLY WRITTEN DIMENSIONS SHALL BE USED. NO DIMENSIONS SHALL BE SCALED FROM THE DRAWINGS
3. ALL LEVELS ARE IN METRES AND ARE TO MALIN HEAD DATUM
4. ALL COORDINATES ARE IN METRES AND ARE TO IRISH TRANSVERSE MERCATOR
5. DRAWINGS ARE TO BE READ IN CONJUNCTION WITH THE SPECIFICATION

Drawing Status	PLANNING	Suitability A2
----------------	----------	--------------------------



AtkinsRéalis

DUBLIN | CORK | GALWAY | DUNDALK

ATKINS HOUSE, 150 AIRSIDE BUSINESS PARK,
SWORDS, DUBLIN, K67 K5W4.

Tel : +353 1 810 8000 Email : info.ie@atkinsrealis.com

BLACKPITTS
STUDENT ACCOMODATION

Project Title					
BLACKPITTS STUDENT ACCOMODATION					
Drawing Title					
VEHICLE TRACKING FIRE TENDER					
Scale	Drawn	Checked	Reviewed	Authorised	
1:100 @ A1	RC	NV	NV	NV	
Original Size	Date	Date	Date	Date	
A1	11.07.25	11.07.25	11.07.25	11.07.25	
Drawing Number				Revision	
0114189-ATK-XX-XX-CE-SK-950001				P01	